



City of Chicago




O2017-8942

Office of the City Clerk

Document Tracking Sheet

Meeting Date:	12/13/2017
Sponsor(s):	Reilly (42)
Type:	Ordinance
Title:	Grant(s) of privilege in public way for Thompson Building LLC
Committee(s) Assignment:	Committee on Transportation and Public Way

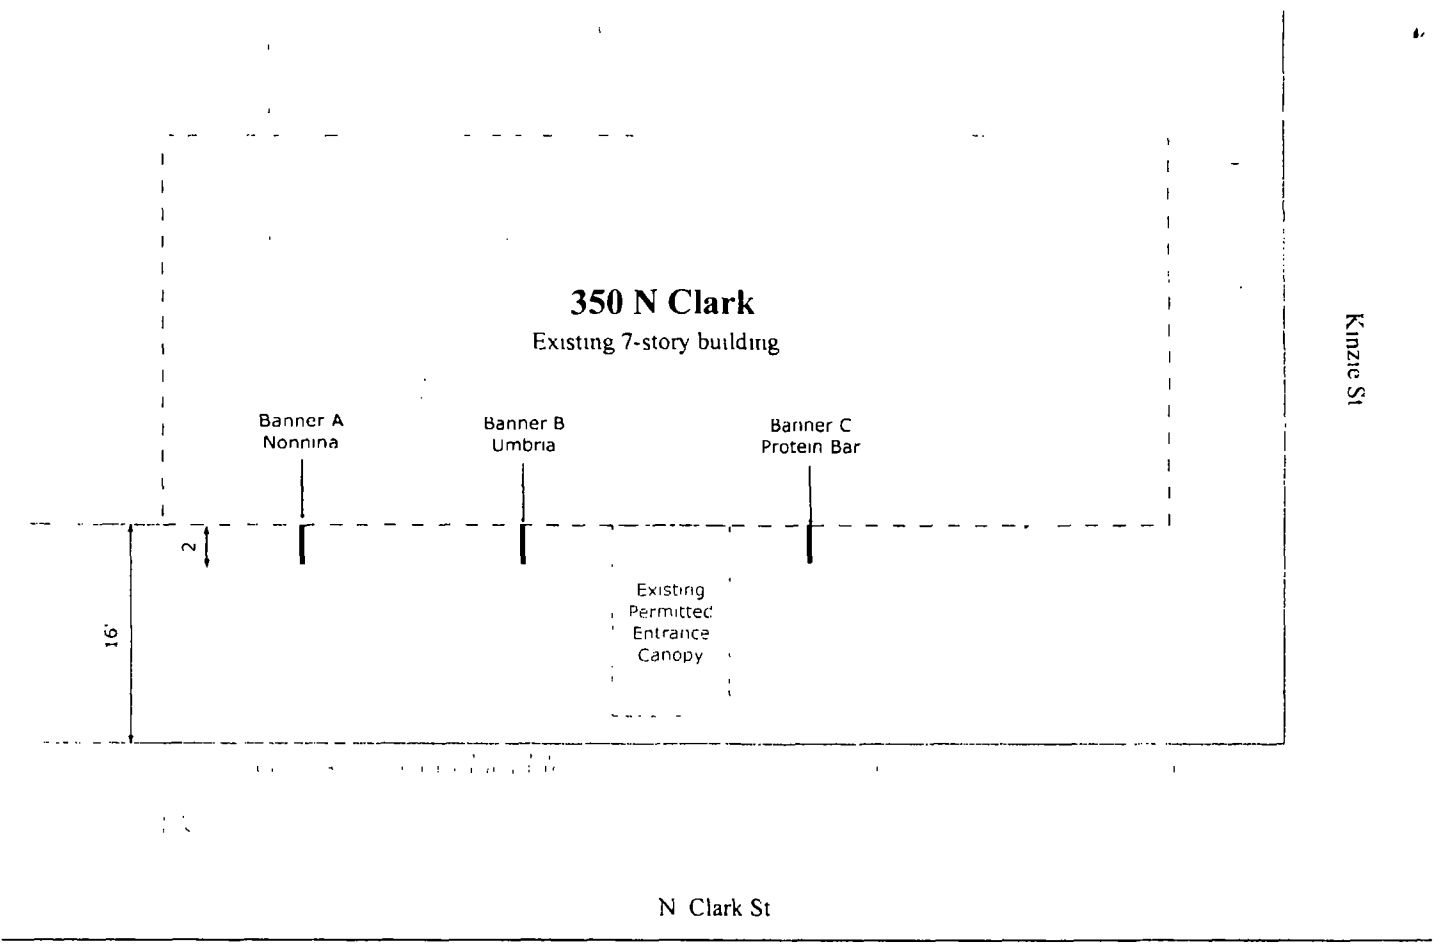

Banner Blade Signs
350 N Clark
Chicago, IL

Site Plan
Not to Scale

