



City of Chicago



O2020-1202

Office of the City Clerk
Document Tracking Sheet

Meeting Date:	2/19/2020
Sponsor(s):	Reilly (42)
Type:	Ordinance
Title:	Grant(s) of privilege in public way for River North Limited Partnership No. 2
Committee(s) Assignment:	Committee on Transportation and Public Way

ORDINANCE
RIVER NORTH LIMITED PARTNERSHIP #2
Acct. No. 88238 - 2
Permit No. 1143672

Be It Ordained by the City Council of the City of Chicago:

SECTION 1. Permission and authority are hereby given and granted to RIVER NORTH LIMITED PARTNERSHIP #2, upon the terms and subject to the conditions of this ordinance to maintain and use, as now constructed, five (5) Banner(s) projecting over the public right-of-way adjacent to its premises known as 222 W. Hubbard St..

Said Banner(s) at W. Hubbard Street measure(s):

Five (5) at eight (8) feet in length, and one point six seven (1.67) foot in width for a total of sixty-six point eight (66.8) square feet.

The location of said privilege shall be as shown on prints kept on file with the Department of Business Affairs and Consumer Protection and the Office of the City Clerk.

Said privilege shall be constructed in accordance with plans and specifications approved by the Zoning Department - Signs.

This grant of privilege in the public way shall be subject to the provisions of Section 10-28-015 and all other required provisions of the Municipal Code of Chicago.

The grantee shall pay to the City of Chicago as compensation for the privilege #1143672 herein granted the sum of one hundred seventy-five (\$175.00) per annum in advance.


A 25% penalty will be added for payments received after due date.

The permit holder agrees to hold the City of Chicago harmless for any damage, relocation or replacement costs associated with damage, relocation or removal of private property caused by the City performing work in the public way.

Authority herein given and granted for a period of five (5) years from and after 12/16/2019.

Alderman _____


Brendan Reilly 42nd Ward

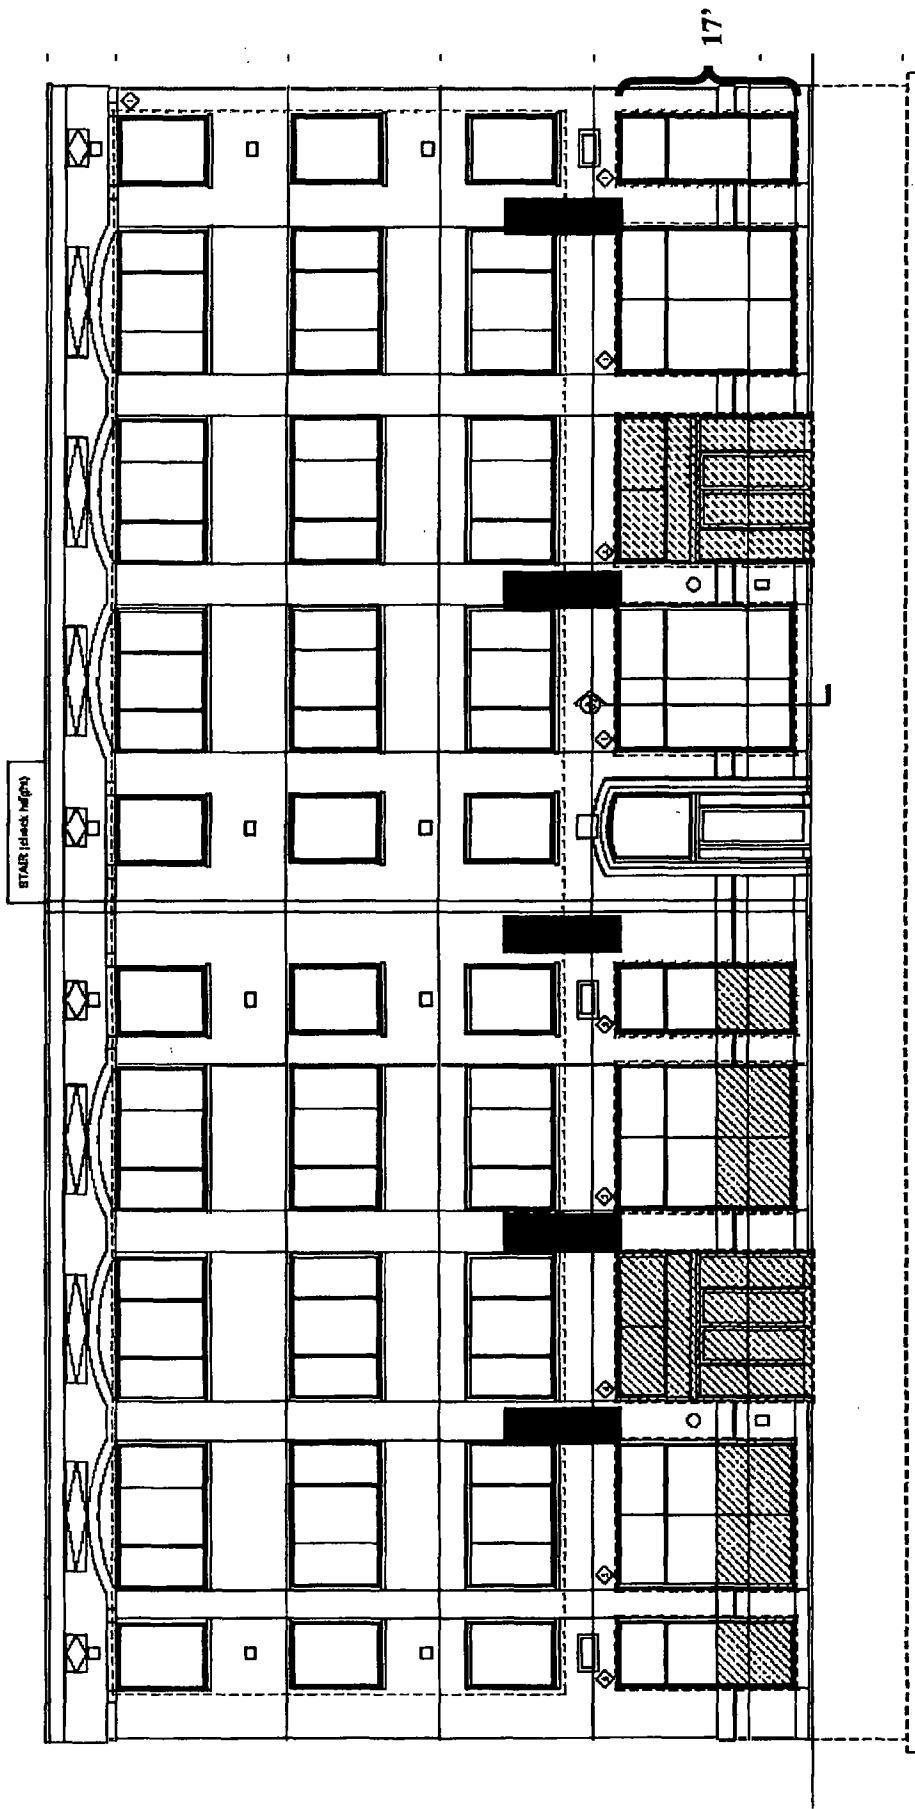

1 SOUTH ELEVATION
SCALE: 1/8" = 1'-0"

222 W Hubbard St. Chicago, IL 60654

River North Limited Partnership No. 2