



Office of the Chicago City  
Clerk



O2012-1836

Office of the City Clerk

City Council Document Tracking Sheet

<b>Meeting Date:</b>	3/14/2012
<b>Sponsor(s):</b>	Reilly, Brendan (42)
<b>Type:</b>	Ordinance
<b>Title:</b>	Grant(s) of privilege in public way for Bristol Condominium Association
<b>Committee(s) Assignment:</b>	Committee on Transportation and Public Way

ORDINANCE  
BRISTOL CONDOMINIUM ASSOCIATION  
Acct. No. 88245 - 1  
Permit No. 1099043

*Be It Ordained by the City Council of the City of Chicago:*

SECTION 1. Permission and authority are hereby given and granted to BRISTOL CONDOMINIUM ASSOCIATION, upon the terms and subject to the conditions of this ordinance to maintain and use, as now constructed, one (1) Wind Screen(s) on the public right-of-way adjacent to its premises known as 57 E. Delaware Pl..

Said Wind Screen(s) at E. Delaware Place measure(s):

One (1) at thirty-six (36) feet in length, and twelve (12) feet in width for a total of four hundred thirty-two (432) square feet.

The location of said privilege shall be as shown on prints kept on file with the Department of Business Affairs and Consumer Protection and the Office of the City Clerk.

Said privilege shall be constructed in accordance with plans and specifications approved by the Department of Transportation (Division of Project Development).


This grant of privilege in the public way shall be subject to the provisions of Section 10-28-015 and all other required provisions of the Municipal Code of Chicago.


The grantee shall pay to the City of Chicago as compensation for the privilege #1099043 herein granted the sum of eight thousand nine hundred thirty dollars and thirty cents (\$8,930.30) per annum in advance.

A 25% penalty will be added for payments received after due date.

The permit holder agrees to hold the City of Chicago harmless for any damage, relocation or replacement costs associated with damage, relocation or removal of private property caused by the City performing work in the public way.

Authority herein given and granted for a period of five (5) years from and after 05/20/2008.

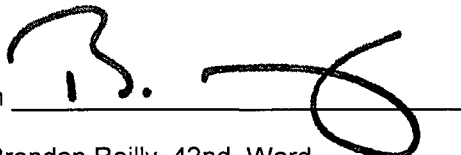Alderman   
Brendan Reilly 42nd Ward

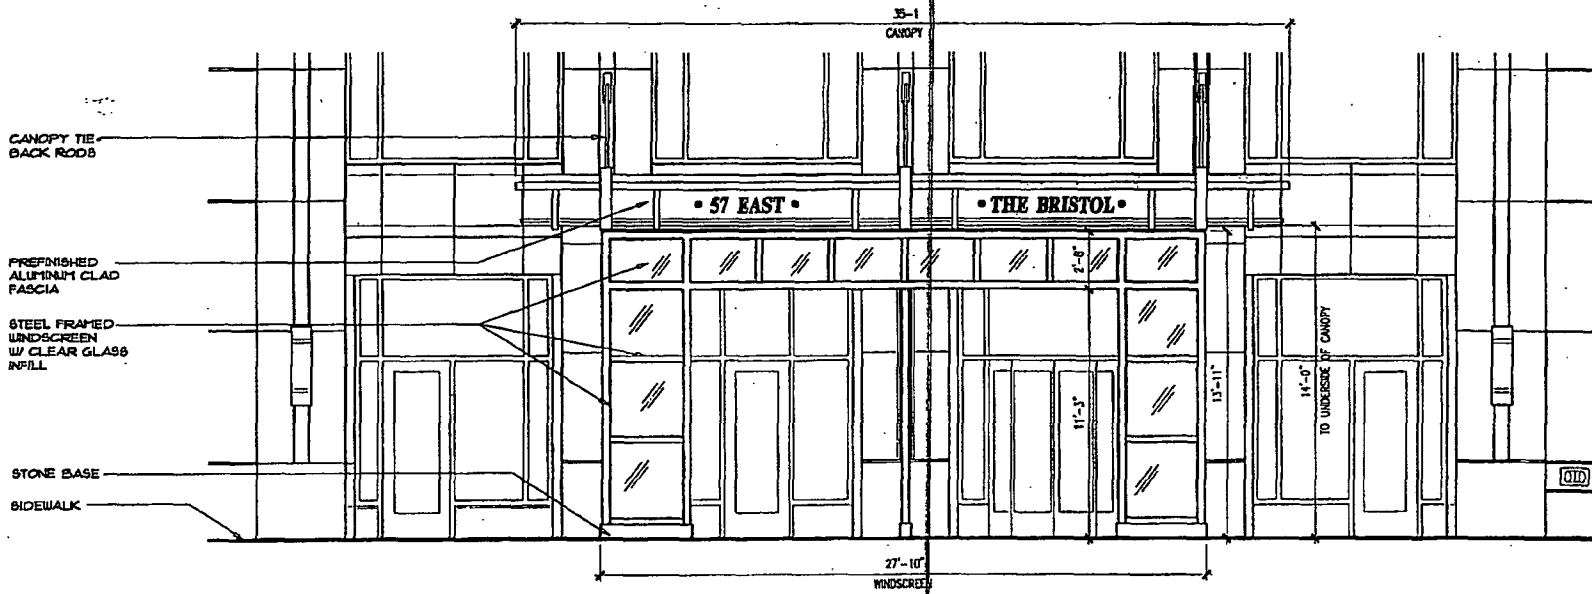

**1** CANOPY & WINDSCREEN FRONT ELEVATION - PARTIAL NORTH ELEVATION - ENTRANCE TO APARTMENT LOBBY  
 SCALE: 1/8" = 1'-0"

ASK-041598-01

Project #: 9576

57 East Delaware  
 Chicago, Illinois  
 April 15, 1998

Architecture Planning Interior Design  
 57 West Grand Avenue  
 Chicago, Illinois 60607  
 Tel: 312.245.8200 Fax: 312.245.8205

**SCB**  
 Solomon Cordwell Buenz & Associates Inc.