



City of Chicago



O2015-8267

Office of the City Clerk

Document Tracking Sheet

Meeting Date:	11/18/2015
Sponsor(s):	Arena (45)
Type:	Ordinance
Title:	Grant(s) of privilege in public way for Fernandez Insurance Agency, Inc.
Committee(s) Assignment:	Committee on Transportation and Public Way

ORDINANCE
FENRNANDEZ INSURANCE AGENCY INC
Acct. No. 378256 - 2
Permit No. 1120143

Be It Ordained by the City Council of the City of Chicago:

SECTION 1. Permission and authority are hereby given and granted to FENRNANDEZ INSURANCE AGENCY INC, upon the terms and subject to the conditions of this ordinance to maintain and use one (1) sign(s) projecting over the public right-of-way attached to its premises known as 5362 W. Lawrence Ave..

Said sign structure(s) measures as follows; along W. Lawrence Avenue:
One (1) at fourteen point one seven (14.17) feet in length, three point four two (3.42) feet in height and thirteen point five (13.5) feet above grade level.

The location of said privilege shall be as shown on prints kept on file with the Department of Business Affairs and Consumer Protection and the Office of the City Clerk.

Said privilege shall be constructed in accordance with plans and specifications approved by the Department of Transportation (Division of Project Development) and Zoning Department - Signs.


This grant of privilege in the public way shall be subject to the provisions of Section 10-28-015 and all other required provisions of the Municipal Code of Chicago.

The grantee shall pay to the City of Chicago as compensation for the privilege #1120143 herein granted the sum of three hundred (\$300.00) per annum in advance.


A 25% penalty will be added for payments received after due date.

The permit holder agrees to hold the City of Chicago harmless for any damage, relocation or replacement costs associated with damage, relocation or removal of private property caused by the City performing work in the public way.


Authority herein given and granted for a period of five (5) years from and after Date of Passage.

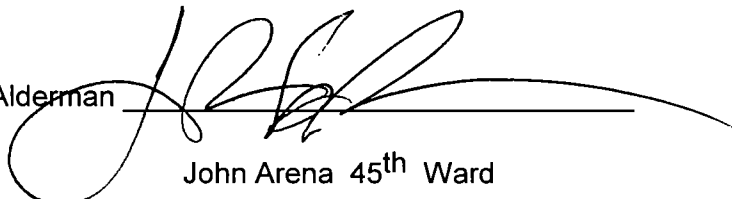Alderman 
John Arena 45th Ward

ENGINEERING SHOP VINYL / LAYOUT ROUTING / KNIFE

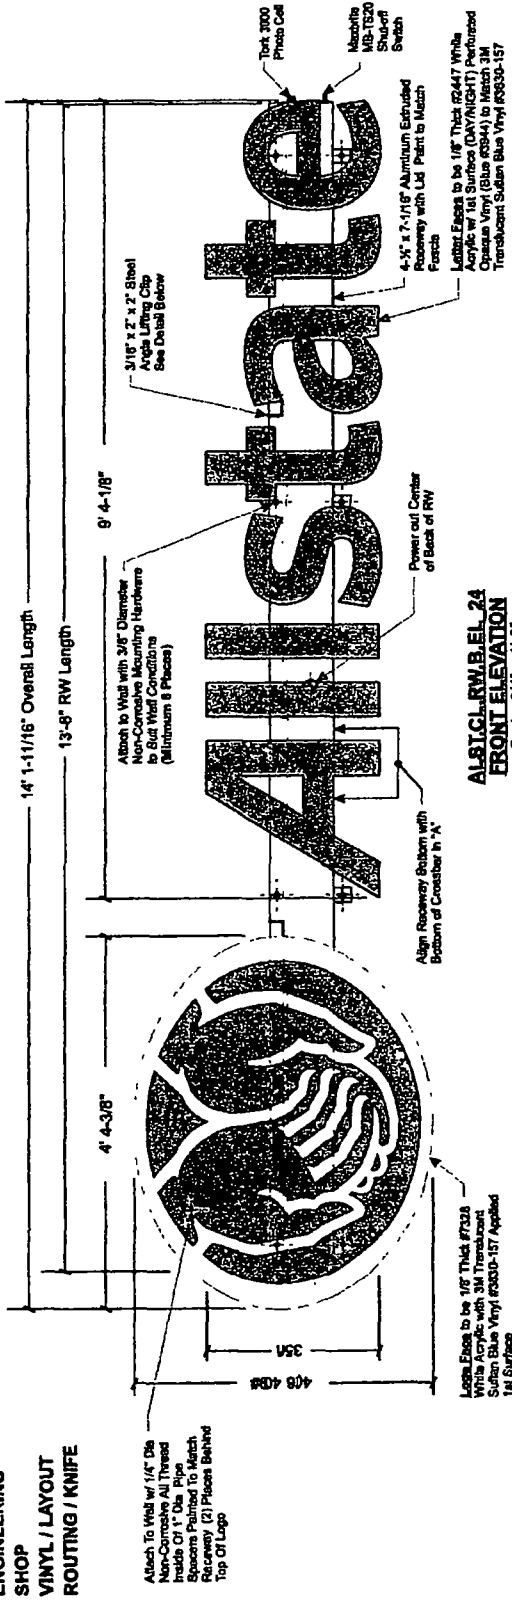

ALISTATE RW.B.EL.24 FRONT ELEVATION
Scale: 3/4" = 1'-0"

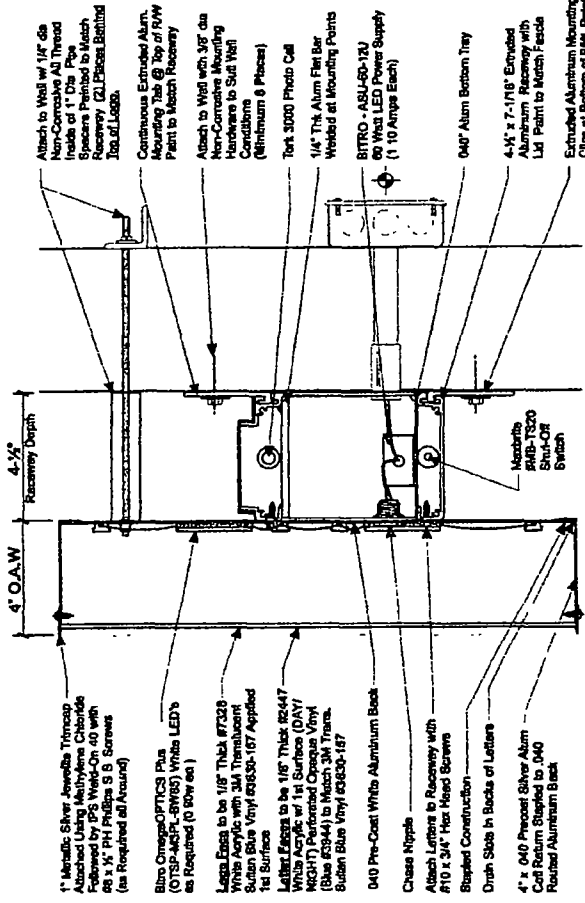

SECTION
Scale: 3" = 1'-0"

PHILADELPHIASIGN
SERVING THE WORLD'S TRADING TO LIFE
107 West Berlin, Garden Street
Paterson, New Jersey 07655
Phone: 908.228.1400
Fax: 908.228.1405
www.philadelphiaign.com

CUSTOMER
ALLSTATE
JOB NUMBER

SIGN TYPE
ALST.CL.RW.B.EL.24

LOCATION

DATE:
9/30/2014

DRAWN BY:
GJF

REVISION
Number 1
Date 11/18/2014
By GJF

SHEET:
1 of 1
JOB NO.

DWG NUMBER
B57463

ENGINEER SEAL

MAXIMUM WIND SPEED IN MPH
EXPOSURE C

THIS IS AN OVERSIZED MANUFACTURED SIGN. IT IS SUBJECT TO THE LOCAL PERMITS AND REGULATIONS. IT IS THE RESPONSIBILITY OF THE INSTALLER TO OBTAIN ALL NECESSARY PERMITS AND REGULATIONS. IT IS THE RESPONSIBILITY OF THE INSTALLER TO OBTAIN ALL NECESSARY PERMITS AND REGULATIONS.


ELECTRICAL LOAD
(1.18) Amps @ 120 Volts
ELECTRICAL REQUIREMENTS
(1) 20 Amp/120 Volt Circuit
LED Specifications
1 (2) BITRO - ASU-60-12U
60 Watt LED Power Supply
2 (80 Each) BITRO-OMEGA OPTICS
Plus (OTSP-ALCPL-RW65)
White LEDs

STANDARD LETTER NOTES:
1. Sufficient Primary Circuit in Vicinity Of Sign
By Others
2. Letter To Letter, Wiring & Final Primary Hook-up
By Sign Installer, Where Allowed By Local Codes
3. Sign Shall Be U.L. Listed
4. Mounting Hardware By Sign Installer
5. Full Size Drilling Template Furnished With Sign

Note: This sign is intended to be installed in accordance with the requirements of Article 600 of the National Electrical Code and/or other applicable local codes. This includes proper grounding and bonding of the sign.

PERMIT DRAWING

LETTER DETAIL
Scale: 3" = 1'-0"

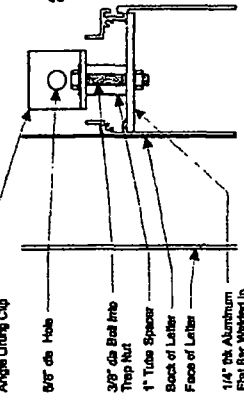



Department of Business Affairs and Consumer Protection
Small Business Center - Public Way Use Unit
City Hall - 121 N. LaSalle Street, Room 800 • Chicago, IL 60602
312-74-GOBIZ / 312-744-6249 • (312) 744-1944 (TTY)
<http://www.cityofchicago.org/bacp>

11/18/2015

Alderman John Arena
Ward # 45
City of Chicago
City Hall, Room 300
121 North LaSalle Street
Chicago, Illinois 60602

Re: An ordinance to use and maintain a portion of the public right-of-way for **one (1) sign(s)** for **FENRNANDEZ INSURANCE AGENCY INC**, adjacent to the premises known as **5362 W. Lawrence Ave.**.

Dear Alderman **John Arena**:

The applicant referenced above has requested the use of the public right-of-way for a **sign(s)**. An ordinance has been prepared by the Department of Business Affairs and Consumer Protection – Small Business Center - Public Way Use Unit for presentation to the City Council. Because this request was made for properties located in your ward, as approved by you as per the attached, I respectfully request that you introduce the attached ordinance at the next City Council meeting.

If you have any questions regarding this ordinance, please contact Anthony Bertuca at (312) 744-5506.

Department of Business Affairs and Consumer Protection