



City of Chicago



Or2015-482

Office of the City Clerk

Document Tracking Sheet

Meeting Date:	8/27/2015
Sponsor(s):	Arena (45)
Type:	Order
Title:	Issuance of permits for sign(s)/signboard(s) at 5136 W Irving Park Road
Committee(s) Assignment:	Committee on Zoning, Landmarks and Building Standards

Committee on Buildings

(signs)

ORDERED. That the Commissioner of Buildings is hereby directed to issue a sign permit to: (Contractor's name and address)

H.M. WITT & COMPANY

3313 WEST NEWPORT AVENUE, CHICAGO, IL 60618

for the erection of a sign/signboard over 24 feet in height and/or over 100 square feet (in area of one face) at: (Business NAME & ADDRESS)

THE AUTOBARN CITY VOLKSWAGEN


5136 WEST IRVING PARK ROAD, CHICAGO, IL 60641


Dimensions. length. 552" height 50"

height above grade/roof to top of sign 129"

TOTAL SQUARE FOOT AREA 192

Such sign(s) shall comply with all applicable provisions of TITLE 17 of the Chicago Zoning Ordinance and all other applicable provisions of the Municipal Code of the City of Chicago governing the construction and maintenance of outdoor signs, signboards and structures.

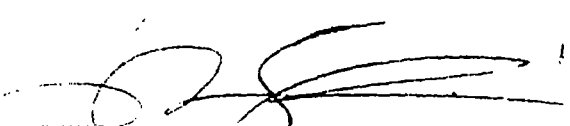
Alderman, Ward
John Arena 45

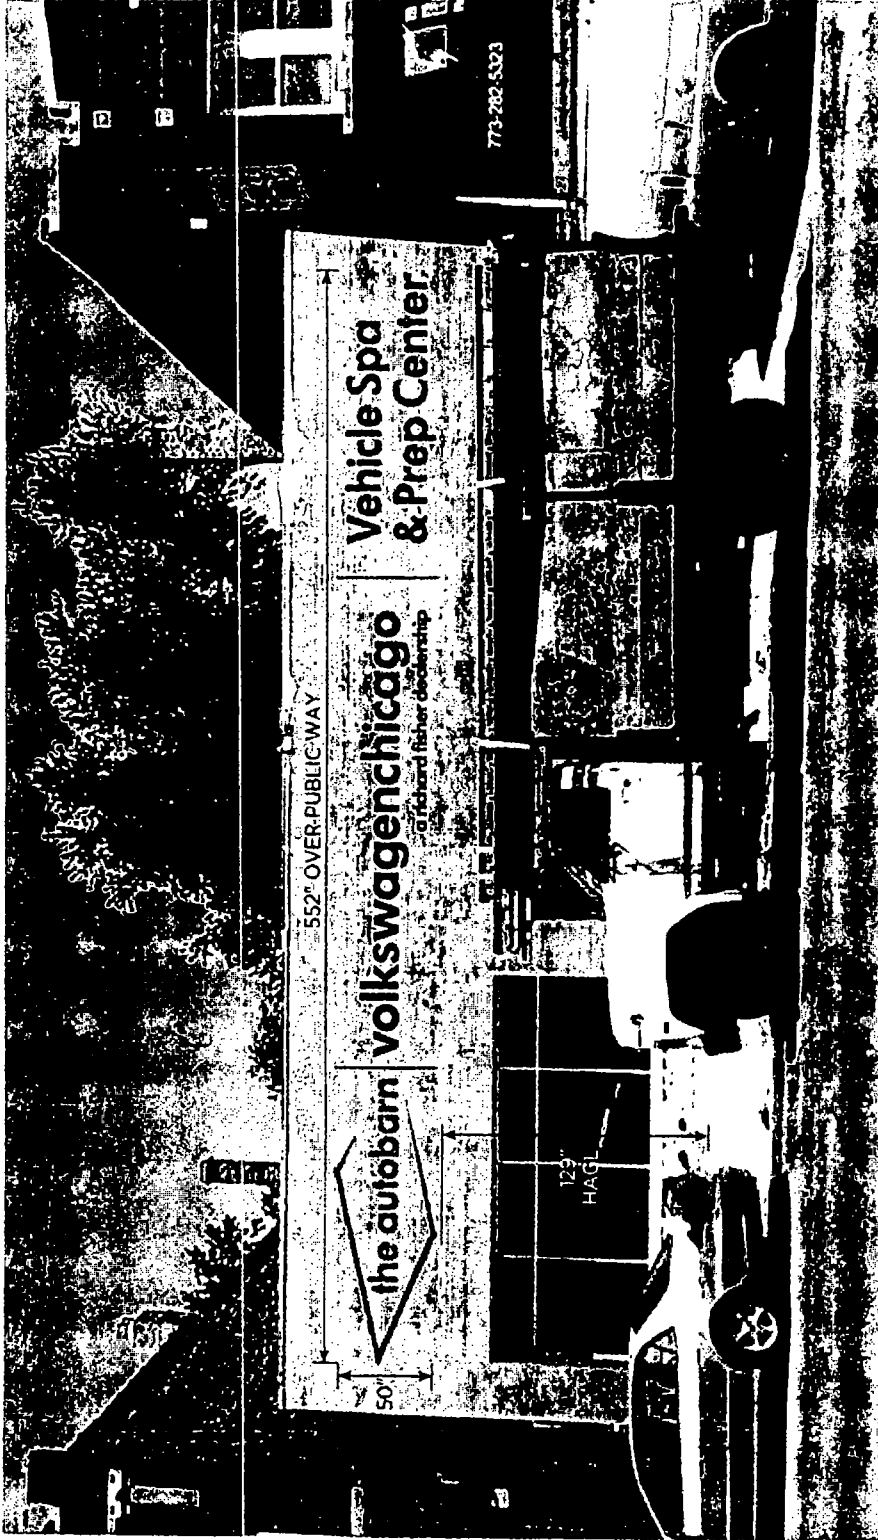

H.M. WITT & CO.
Signs
 3313 West Newport Ave Chicago, IL 60618
 office: 773 250 5060 fax: 773 250 5100
 toll-free: 1 888 427 0705 web: www.hm-witt.com

APPROVED AS IS
 APPROVED W/CHANGES
 REVISE AND RESUBMIT
 APPROVAL _____
 DATE _____

REVISIONS _____

CLIENT AUTOBARN CITY VW
 DATE 07.24.14
 JOB # ATC14001_PHOTO
 DRAWN BY hp/as
 SCALE NTS

THIS IS AN ORIGINAL DRAWING BY H.M. WITT & CO. SIGNS AND IS NOT TO BE REPRODUCED WITHOUT PERMISSION OF H.M. WITT & CO. SIGNS