



Office of the Chicago City  
Clerk



O2012-1464

Office of the City Clerk

City Council Document Tracking Sheet

<b>Meeting Date:</b>	3/14/2012
<b>Sponsor(s):</b>	Hairston, Leslie A. (5)
<b>Type:</b>	Ordinance
<b>Title:</b>	Grant(s) of privilege in public way for University of Chicago - vault - 916-918 E 57th St
<b>Committee(s) Assignment:</b>	Committee on Transportation and Public Way

ORDINANCE  
UNIVERSITY OF CHICAGO  
Acct. No. 43697 - 76  
Permit No. 1099213

*Be It Ordained by the City Council of the City of Chicago:*

SECTION 1. Permission and authority are hereby given and granted to UNIVERSITY OF CHICAGO, upon the terms and subject to the conditions of this ordinance to maintain and use, as now constructed, one (1) Vault(s) under the public right-of-way adjacent to its premises known as 916-18 E. 57th St..

Said NSIT communication vault shall be five (5) feet in length and five (5) feet in width for a total of twenty-five (25) square feet. NSIT communication vault shall be located under and along 916-918 East 57<sup>th</sup> Street.

The location of said privilege shall be as shown on prints kept on file with the Department of Business Affairs and Consumer Protection and the Office of the City Clerk.

Said privilege shall be constructed in accordance with plans and specifications approved by the Department of Transportation (Office of Underground Coordination).


This grant of privilege in the public way shall be subject to the provisions of Section 10-28-015 and all other required provisions of the Municipal Code of Chicago.


The grantee shall pay to the City of Chicago as compensation for the privilege #1099213 herein granted the sum of four hundred (\$400.00) per annum in advance.

A 25% penalty will be added for payments received after due date.

The permit holder agrees to hold the City of Chicago harmless for any damage, relocation or replacement costs associated with damage, relocation or removal of private property caused by the City performing work in the public way.

Authority herein given and granted for a period of five (5) years from and after 10/04/2011.

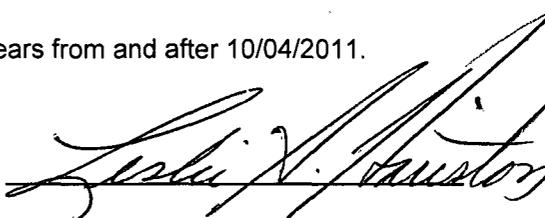Alderman   
Leslie Hairston 5th Ward

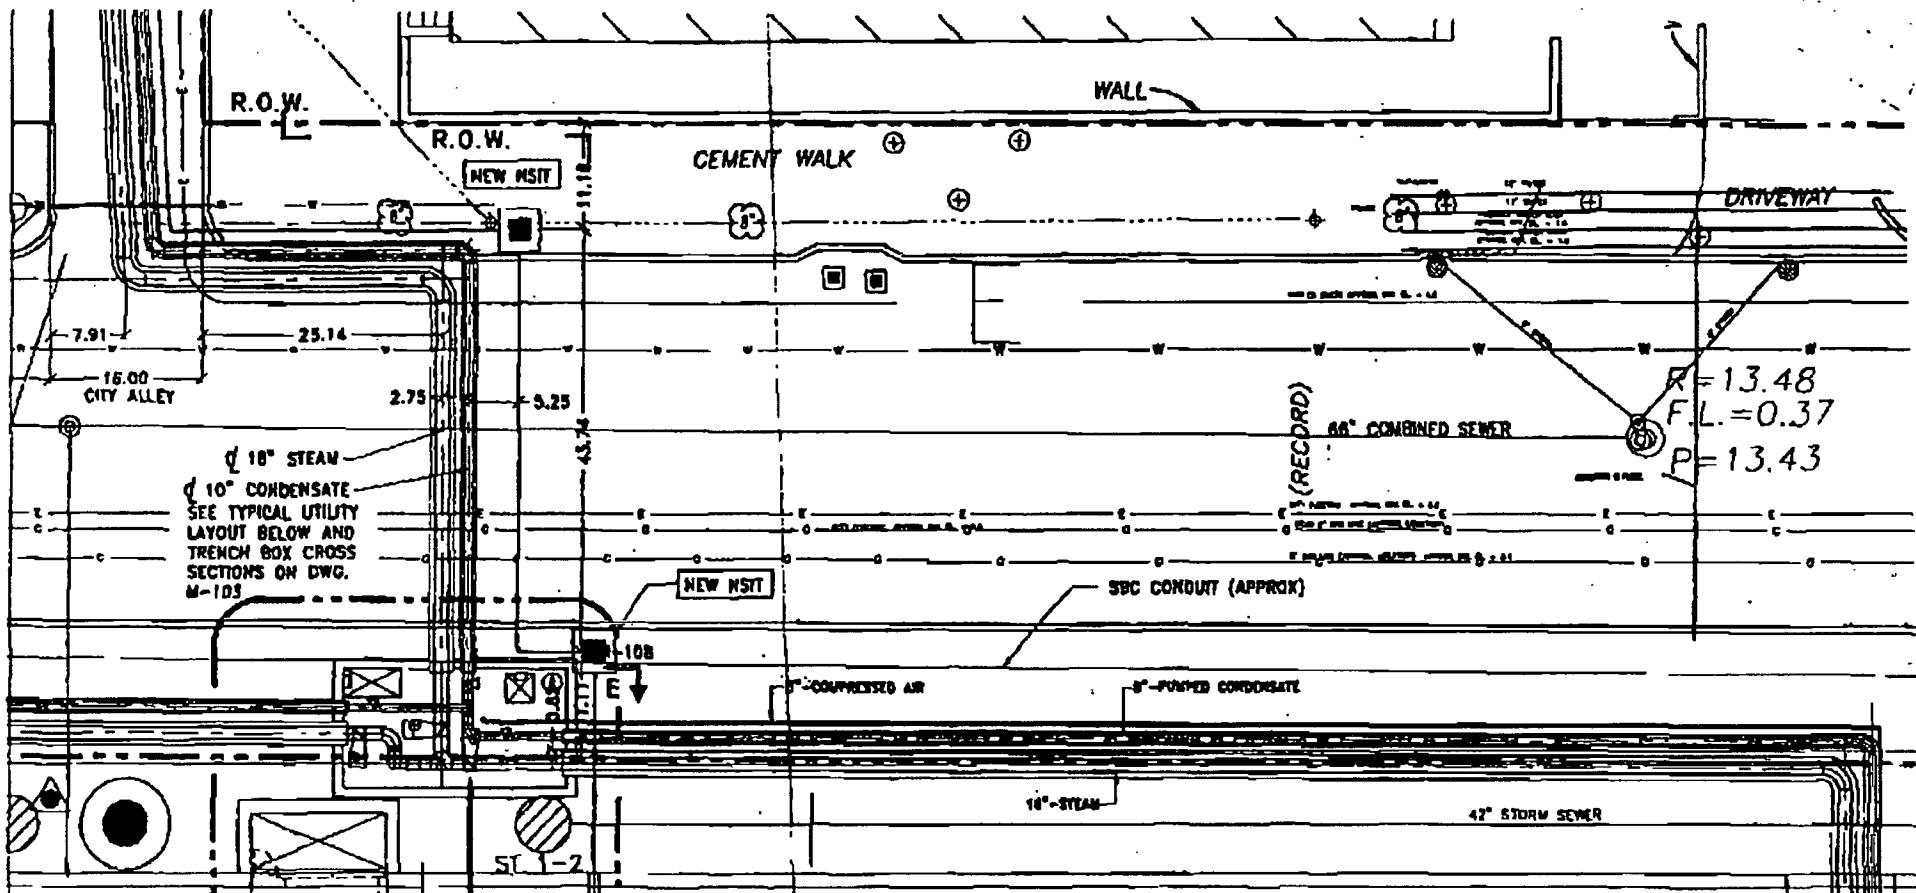

**Legend**

- Manhole
- Sanitary Sewer Manhole
- Storm Sewer Manhole
- Combined Sanitary and Storm Sewer
- Catch Basin
- Curb Drain
- Sanitary Sewer Line
- Storm Sewer Line
- Combined Sanitary and Storm Line
- Storm Valve
- Drain
- Gas Valve
- Gas Manhole
- Gas Line
- Abandoned Gas Line

- Fire Hydrant
- Water Valve Manhole
- Water Valve
- Water Line
- Caterpillar/Eaton Service Manhole
- City Electric Manhole
- Traffic Signal Manhole
- Traffic Control Box
- Traffic Signal
- Traffic Signal on Metal Light Pole
- Communications Manhole
- Underground Electric Cable or Duct
- Overhead Electric Wire
- Telephone Manhole
- Underground Telephone Line
- Underground Fiber Optic Telephone Line
- MCI-Metro (Western Union) Manhole
- Underground Payphone Telephone Line

- CATV Manhole
- Underground Coaxial Cable
- Guard Post
- Parking Meter
- Metal Sign
- Monitoring Well
- Street Wire Fence
- Wood Fence
- Iron Fence
- Guard Rail
- Emergency Call Box



SCALE 1" = 20'





Department of Business Affairs and Consumer Protection  
Business Assistance Center - Public Way Use Unit  
City Hall - 121 N. LaSalle Street, Room 800 • Chicago, IL 60602  
(312)-74-GOBIZ (312-744-6249) • (312) 744-1944 (TTY)  
<http://www.cityofchicago.org/bacp>

03/14/2012

Alderman **Leslie Hairston**  
Ward # 05  
City of Chicago  
City Hall, Room 300  
121 North LaSalle Street  
Chicago, Illinois 60602

Re: An ordinance to use and maintain a portion of the public right-of-way for **one (1) vault(s)** for  
**UNIVERSITY OF CHICAGO**, adjacent to the premises known as **916-18 E. 57th St.**.

Dear Alderman **Leslie Hairston**:

The applicant referenced above has requested the use of the public right-of-way for a **vault(s)**. An ordinance has been prepared by the Department of Business Affairs and Consumer Protection – Business Assistance Center - Public Way Use Unit for presentation to the City Council. Because this request was made for properties located in your ward, as approved by you as per the attached, I respectfully request that you introduce the attached ordinance at the next City Council meeting.

If you have any questions regarding this ordinance, please contact Anthony Bertuca at (312) 744-5506.

**Department of Business Affairs and Consumer Protection**