



City of Chicago



O2014-7745

Office of the City Clerk

Document Tracking Sheet

Meeting Date:	9/10/2014
Sponsor(s):	Reilly (42)
Type:	Ordinance
Title:	Grant(s) of privilege in public way for 314 West Hubbard Superior Limited Partnership
Committee(s) Assignment:	Committee on Transportation and Public Way

ORDINANCE
314 WEST SUPERIOR LIMITED PARTNERSHIP
Acct. No. 88350 - 1
Permit No. 1113887

Be It Ordained by the City Council of the City of Chicago:

SECTION 1. Permission and authority are hereby given and granted to 314 WEST SUPERIOR LIMITED PARTNERSHIP, upon the terms and subject to the conditions of this ordinance to maintain and use, as now constructed, four (4) Banner(s) projecting over the public right-of-way adjacent to its premises known as 314 W. Superior St..

Said Banner(s) at W. SUPERIOR ST. measure(s):

Four (4) at eight (8) feet in length, and one point six seven (1.67) foot in width for a total of fifty-three point four four (53.44) square feet.

The location of said privilege shall be as shown on prints kept on file with the Department of Business Affairs and Consumer Protection and the Office of the City Clerk.

Said privilege shall be constructed in accordance with plans and specifications approved by the Zoning Department - Signs.


This grant of privilege in the public way shall be subject to the provisions of Section 10-28-015 and all other required provisions of the Municipal Code of Chicago.


The grantee shall pay to the City of Chicago as compensation for the privilege #1113887 herein granted the sum of one hundred seventy-five (\$175.00) per annum in advance.


A 25% penalty will be added for payments received after due date.

The permit holder agrees to hold the City of Chicago harmless for any damage, relocation or replacement costs associated with damage, relocation or removal of private property caused by the City performing work in the public way.

Authority herein given and granted for a period of five (5) years from and after 06/03/2014.

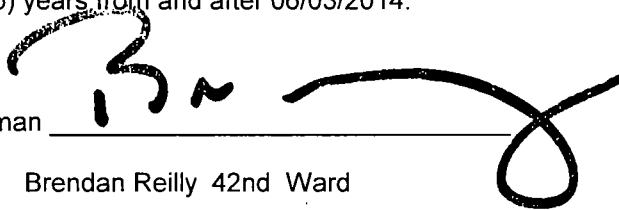Alderman 
Brendan Reilly 42nd Ward

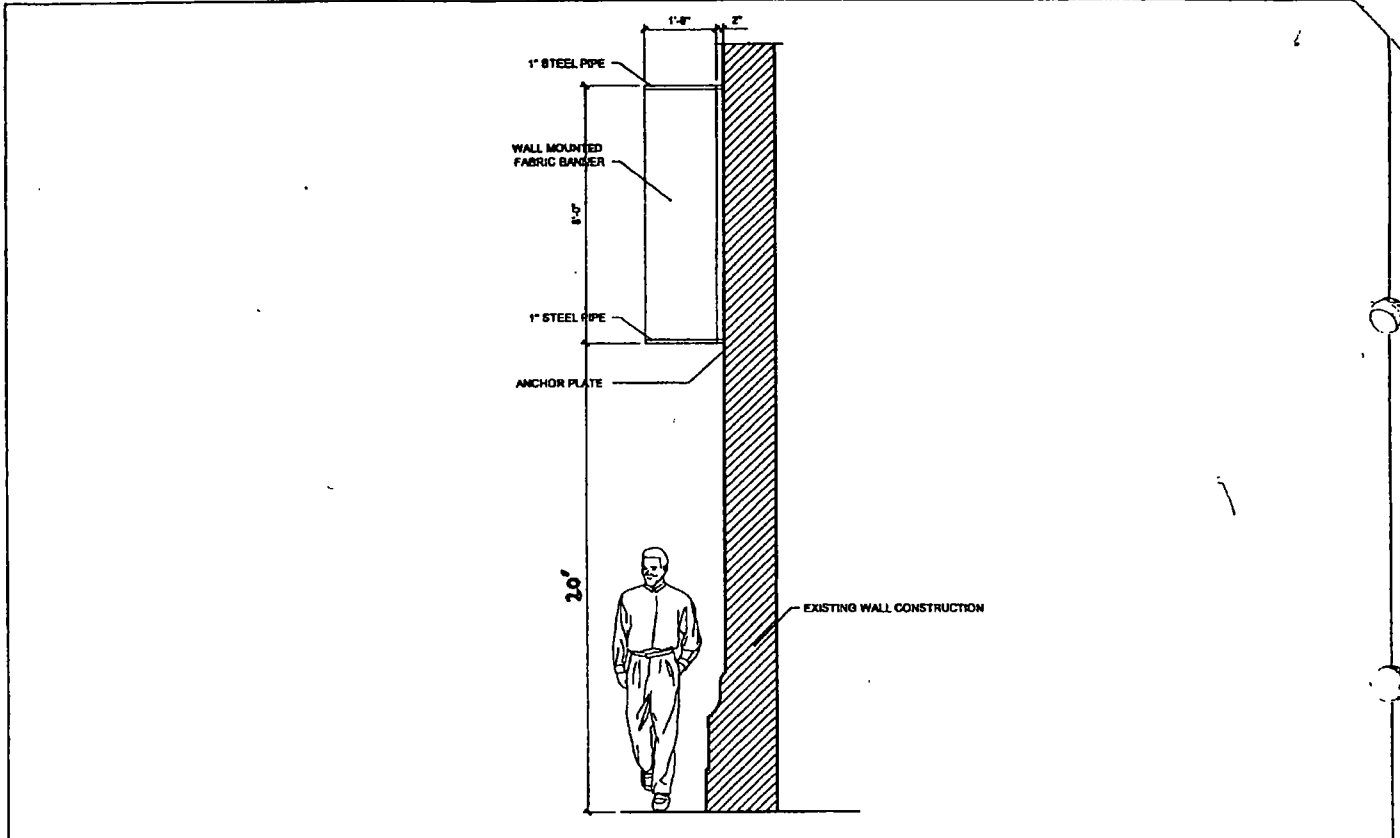

	Chicago, Illinois 314 SUPERIOR				Section Scale: N.T.S.
	Leased & Managed by: Urban Innovations, Ltd.	Wall Section At Exterior Wall Banner			