



City of Chicago



O2017-4302

Office of the City Clerk

Document Tracking Sheet

Meeting Date:	5/24/2017
Sponsor(s):	Osterman (48)
Type:	Ordinance
Title:	Awning(s) for Edge of Sweetness
Committee(s) Assignment:	Committee on Transportation and Public Way

ORDINANCE
Edge of Sweetness
Acct. No. 412174 - 1
Permit No. 1126232

Be It Ordained by the City Council of the City of Chicago:

SECTION 1. Permission and authority are hereby given and granted to Edge of Sweetness, upon the terms and subject to the conditions of this ordinance to construct, install, maintain and use one (1) Awning(s) projecting over the public right-of-way adjacent to its premises known as 6034 N. Broadway .

Said Awning(s) at N BROADWAY measure(s):

One (1) at seventeen (17) feet in length, and three (3) feet in width for a total of fifty-one (51) square feet.

The location of said privilege shall be as shown on prints kept on file with the Department of Business Affairs and Consumer Protection and the Office of the City Clerk.

Said privilege shall be constructed in accordance with plans and specifications approved by the Zoning Department - Signs.

This grant of privilege in the public way shall be subject to the provisions of Section 10-28-015 and all other required provisions of the Municipal Code of Chicago.


The grantee shall pay to the City of Chicago as compensation for the privilege #1126232 herein granted the sum of fifty (\$50.00) per annum in advance.

A 25% penalty will be added for payments received after due date.

The permit holder agrees to hold the City of Chicago harmless for any damage, relocation or replacement costs associated with damage, relocation or removal of private property caused by the City performing work in the public way.

Authority herein given and granted for a period of five (5) years from and after Date of Passage.

Alderman _____

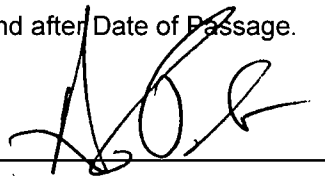A handwritten signature in black ink, appearing to read "H. Osterman", written over a horizontal line.

Harry Osterman 48th Ward

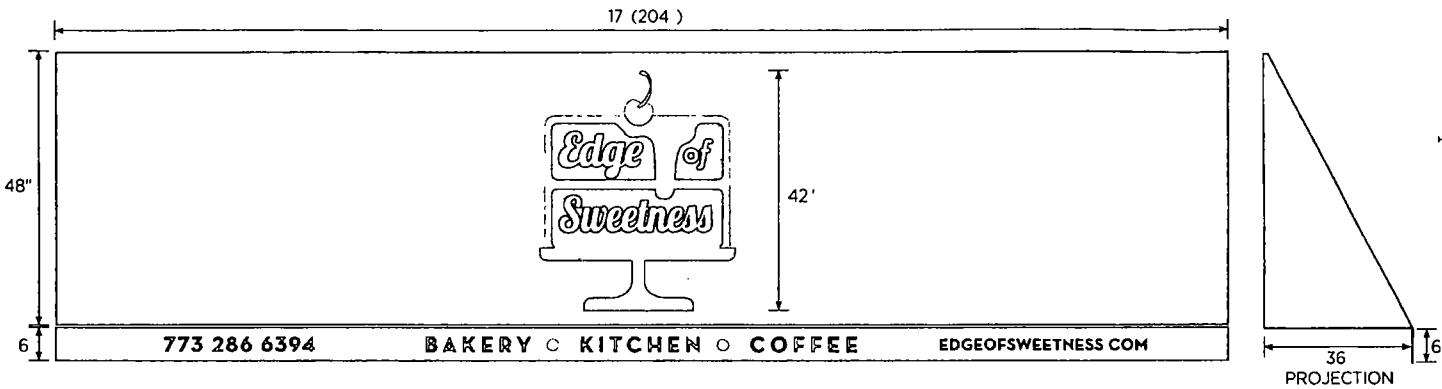


PHOTO FOR VISUAL REPRESENTATION ONLY AND IS NTS

SPECIFICATIONS

48" X 17' LONG CUSTOM AWNING SUNBRELLA #4651 SILVER
WITH 6" RIGID VALANCE AND CLOSED ENDS
36" PROJECTION AND FULL COLOR SILKSCREENED GRAPHICS

 H.M. Witt & Co. Signs 1113 W. 11th Street, Chicago, IL 60607 Office: 773-259-5000, Fax: 773-259-5100 Cell: 773-259-5000, Web: www.hmwitt.com	APPROVED AS IS <input type="radio"/> APPROVED W/CHANGES <input type="radio"/> REVISE AND RESUBMIT <input type="radio"/> APPROVAL DATE	REVISIONS	CLIENT EDGE OF SWEETNESS DATE 021517 JOB # EOS17002 DRAWN BY ns/rh SCALE 1/2" = 1'-0"
	THIS IS AN ORIGINAL DRAWING BY H M WITT & CO. SIGNS AND IS NOT TO BE REPRODUCED WITHOUT PERMISSION OF H M WITT & CO. SIGNS		



05/24/2017

Alderman **Harry Osterman**
Ward # **48**
City of Chicago
City Hall, Room **300**
121 North LaSalle Street
Chicago, Illinois 60602

Re: An ordinance to use and maintain a portion of the public right-of-way for **one (1) awning(s)** for **Edge of Sweetness**, adjacent to the premises known as **6034 N. Broadway**.

Dear Alderman **Harry Osterman**:

The applicant referenced above has requested the use of the public right-of-way for a **awning(s)**. An ordinance has been prepared by the Department of Business Affairs and Consumer Protection – Small Business Center - Public Way Use Unit for presentation to the City Council. Because this request was made for properties located in your ward, as approved by you as per the attached, I respectfully request that you introduce the attached ordinance at the next City Council meeting.

If you have any questions regarding this ordinance, please contact Anthony Bertuca at (312) 744-5506.

Department of Business Affairs and Consumer Protection