



Office of the Chicago City  
Clerk



Or2012-354

Office of the City Clerk

City Council Document Tracking Sheet

<b>Meeting Date:</b>	6/27/2012
<b>Sponsor(s):</b>	Burnett, Walter (27)
<b>Type:</b>	Order
<b>Title:</b>	Issuance of permits for sign(s)/signboard(s) at 600 W Division Street (north facade)
<b>Committee(s) Assignment:</b>	Committee on Zoning, Landmarks and Building Standards

City Council  
Meeting Date: 6-27-2012  
Committee on Buildings

(signs)

ORDERED, That the Commissioner of Buildings is hereby directed to  
issue a sign permit to: (Contractor's name and address)

**Neon Prism, 1213 Paramount Parkway, Batavia, Illinois 60510**

---

---

---

for the erection of a sign / signboard over 24 feet in height and / or over 100  
square feet (in area of one face) at: (Business NAME & ADDRESS)

**Premises Address for Sign: 600 West Division Street, Chicago, Illinois 60615**

---

**(North Facade, Application Number: 100445935)**

---

**Business Name: Target Corporation**

---

Dimensions: Length 12' Height 12'

Height above grade / roof to top of sign 60'

TOTAL SQUARE FOOT AREA 113 s.f.

Such sign(s) shall comply with all applicable provisions of TITLE 17 of the  
Chicago Zoning Ordinance and all other applicable provisions of the Municipal  
Code of the City of Chicago governing the construction and maintenance of  
outdoor signs, signboards and structures.

*Walter Burnett*  
Alderman, 27<sup>th</sup> Ward




**BLAIR COMPANIES**  
SIGNS • FIXTURES • LOGISTICS

address: 5107 Kissell Avenue  
Altoona PA 16601  
telephone: 814.949.8287  
fax: 814.949.8293  
web: blaircompanies.com


project information

client: TARGET  
address: Chicago Division  
NEW W. Division & N. Larrabee  
Chicago, IL  
store #: T2613  
store number: 24812  
date: 04/09/12  
sender: VR  
file name: TGT 24812\_12

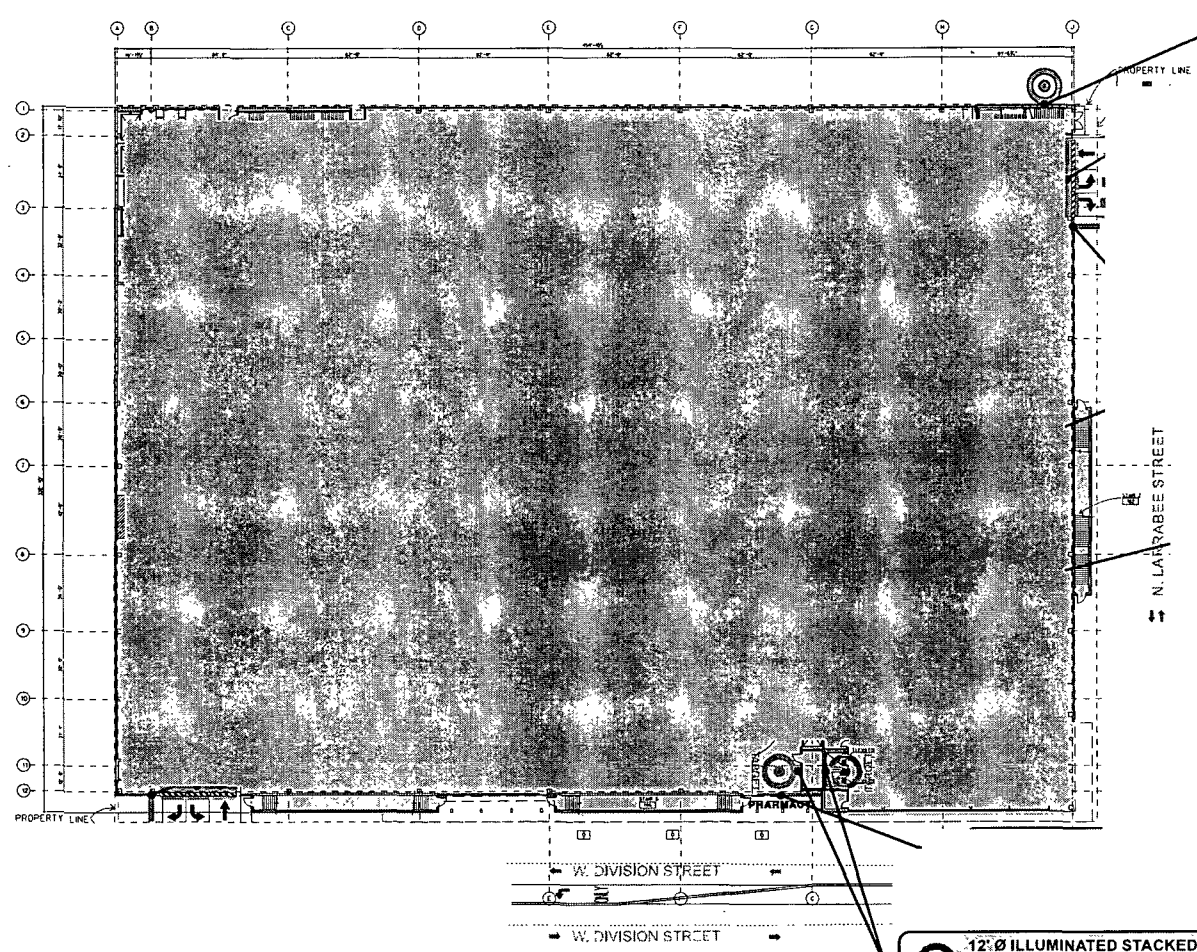


 **12' Ø ILLUMINATED RED BULLSEYE**  
(Exterior Bullseye)  
reference page 1.2 and 1.3 for elevations/locations

 **12' Ø ILLUMINATED STACKED FORMAT  
RED BULLSEYE WITH TARGET TEXT**  
identifying main pedestrian entrance  
TARGET reference page 1.2 and 1.3 for elevations/locations

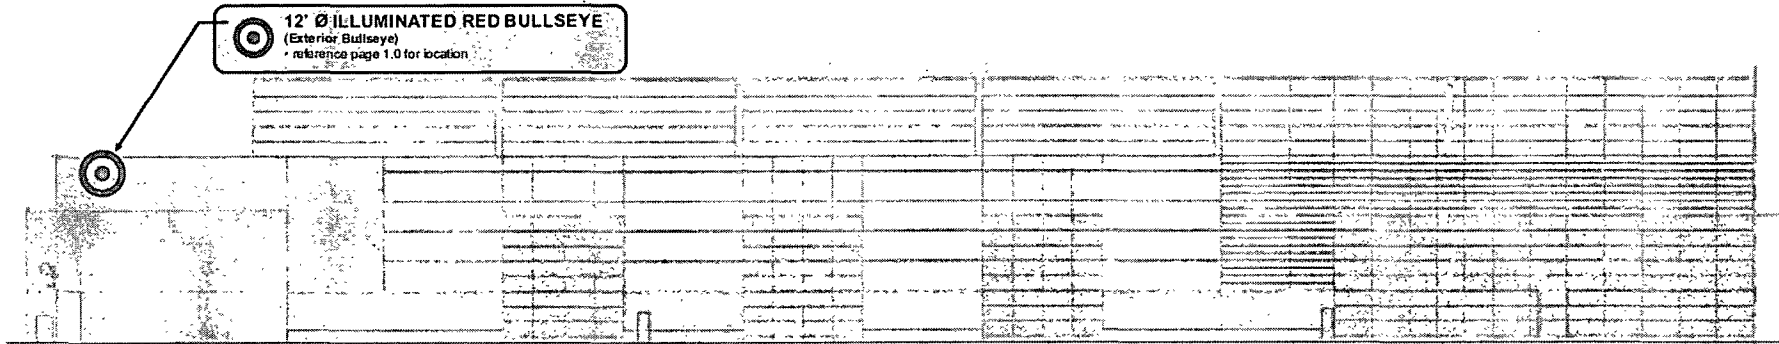

**4** REAR ELEVATION - NORTH  
A201

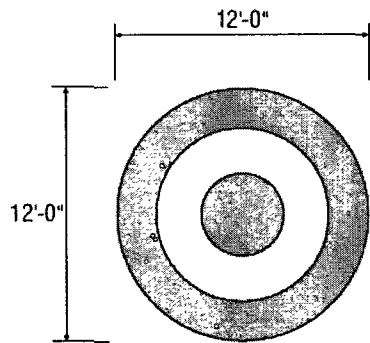

**TYPICAL BULLSEYE DETAIL**  
SCALE: 1/8" = 1'-0"



**END VIEW**

Radius = 6'  
Area =  $3.14 \times 36 = 113.05$



**BLAIR COMPANIES**  
SIGNS • FIXTURES • LOGISTICS

address: 5107 Kessel Avenue  
Altoona PA 16601  
telephone: 814.9498287  
fax: 814.9498298  
web: blaircompanies.com

project information

client: TARGET  
address: Chicago Division  
NEW W Division & N. LaSalle  
Chicago, IL  
store #: T2613  
number: 24812  
date: 04/09/12  
rendered: VB  
file name: TGT 24812\_12

**Sign Permit Application**

APPROVAL NUMBER	APPLICATION NUMBER 100445935	ANNUAL FEE	WORK CODE	DRAWINGS ATTACHED <input type="checkbox"/> YES <input type="checkbox"/> NO
DATE OF APPLICATION 06/20/2012			TYPE OF SIGN FLAT OR BOX	
ADDRESS OF SIGN 600 W DIVISION ST, 60610-			LENGTH	FT. 12
BUILDING			IN. 0	HEIGHT
ORIGINAL PERMIT NUMBER			AREA	SQ. FT. 144
TYPE OF PERMIT NEW CONSTRUCTION (SIGN)			WEIGHT	LBS. 50
PAYER OF ANNUAL INSPECTION BEZANSON, JUDY P.O. BOX 9471 MINNEAPOLIS, MN 55403 (612)761-4912			SIGN HEIGHT ABOVE GRADE/ROOF FT. 48	
SIGN MANUFACTURER BLAIR COMPANIES			SHAPE OF SIGN IRREGULAR	
ADDRESS WHERE SIGN CAN BE SEEN PRIOR TO ERECTION			SIGN WILL READ BULLSEYE LOGO	
TICKET NUMBER 0			NO. OF LAMPS 100	
REINSPECTION CONTROL NUMBER			TOTAL WATTAGE 360	
TYPE OF SUPPORT FOR SIGN BUILDING			TYPE OF LAMP OTHER	
SIGN BOARD SUPPORT MEMBERS STEEL			NO. OF BALLAST/TTRANSFORMERS 6	
ANNUAL FEE			INPUT OF TRANSFORMERS 120V	
CONSTRUCTION FEE 400.00			CONTRACTOR WILL INSTALL	
1017 B FEE			<input checked="" type="checkbox"/> FEEDERS	
TOTAL FEE 400.00			<input checked="" type="checkbox"/> CUSTOMER LEADS	
AMOUNT PAID 200.00			TYPE OF SWITCH SPECIAL	
BALANCE DUE \$ 200.00			LOCATION OF SWITCH LISTED FLUSH TOGGLE	
Check # for Zoning			SIGN LOCATION INSTALL ONE INTERNALLY ILLUMINATED BULLSEYE LOGO ON THE NORTH ELEVATION.	
Check # for DCAP				

The undersigned certify that the statements in this application are true and correct and that all work done under the proposed permit will conform to the requirements of the Chicago Municipal Code

	REG. NO. E92427
ELECT CONTR NEON PRISM	ELECTR
ADDRESS 1213 PARAMOUNT PARKWAY BATAVIA, IL 60510-	
SUPERVISOR SIGNATURE	

BOND NO.	REG. NO. N93036
SIGN ERECTOR NEON PRISM	SIGNER
ADDRESS 1213 PARAMOUNT PKWY BATAVIA IL, 60510-	
SIGNATURE	

The permit issued on this application will authorize only signs here applied for. If other signs are to be erected they must be covered by additional permits

City of Chicago  
 Rahm Emanuel, Mayor



Department of Buildings  
 Michael Merchant, Commissioner

TYPE OF BUSINESS <u>COMMERCIAL</u> Other: _____ Name: _____ LIC #: _____ Renewal Date: _____	SIGN BOND REQUIRED? <input type="checkbox"/> YES COUNCIL ORDER REQUIRED <input checked="" type="checkbox"/> YES IS SPECIAL PERMISSION REQUIRED FROM CHIEF ELECTRICAL <input type="checkbox"/> YES IF YES, ATTACH LETTER OF REQUEST TIME STAMP
Projects Over: <input checked="" type="checkbox"/> Private Property <input checked="" type="checkbox"/> Public Way      Grant Permit #: _____ <input checked="" type="checkbox"/> Planned Development/Manufacturing      PMD/PD#: <u>1183</u> Zoning District: <u>OTHER</u> Other: <u>PD</u>	TIME STAMP
TYPE OF SIGN: <input type="checkbox"/> ADVERTISING <input checked="" type="checkbox"/> ILLUMINATE <input type="checkbox"/> MOVEABLE <input checked="" type="checkbox"/> BUSINESS <input type="checkbox"/> FLASHING	
TOTAL STREET FRONTAGE OF LOT (IN FEET) <u>1,738</u>	
TOTAL AREA OF NEW SIGN (SQ.FT.) <u>144</u>	
TOTAL AREA OF ALL SIGNS ON LOT (SQ.FT.) <u>771</u>	
HEIGHT OF SIGN ABOVE GRADE (TO TOP) <u>60ft 0in</u>	SIGN CLERK      APPROVED FOR PERMIT
DISTANCE OF CURB LINE OUTER EDGE (ft) <u>20</u>	
DISTANCE OF STRUCTURE INNER EDGE (ft) <u>20</u>	
DISTANCE FROM (ft): A. PUBLIC PARK (OVER 10 ACRES)      _____ B. EXPRESSWAY (IF LESS THAN 1,000 FT.)      _____ C. RESIDENCE DISTRICT (ADVERTISING SIGNS ONLY)      _____ IF REPLACEMENT SIGN OR CHANGE OF FACE, WHAT DOES THE EXISTING SIGN READ?  Original Payee: _____  Landmark Hold: <input type="checkbox"/> Status: _____	REMARKS
ZONING (OFFICE USE ONLY)	