



Office of the Chicago City
Clerk



O2011-10121

Office of the City Clerk

City Council Document Tracking Sheet

Meeting Date:	12/14/2011
Sponsor(s):	Reilly, Brendan (42)
Type:	Ordinance
Title:	Grant(s) of Privilege in Public Way for Northwestern University - 240 E. Huron St.
Committee(s) Assignment:	Committee on Transportation and Public Way

ORDINANCE
NORTHWESTERN UNIVERSITY
Acct. No. 69296 - 9
Permit No. 1095389

Be It Ordained by the City Council of the City of Chicago:

SECTION 1. Permission and authority are hereby given and granted to NORTHWESTERN UNIVERSITY, upon the terms and subject to the conditions of this ordinance to maintain and use *one (1) sign(s) projecting over the public right-of-way attached to its premises known as 240 E. Huron St.*

Said sign structure(s) measures as follows; along E. Huron:
One (1) at four (4) feet in length, nine point two five (9.25) feet in height and thirteen point five (13.5) feet above grade level.

The location of said privilege shall be as shown on prints kept on file with the Department of Business Affairs and Consumer Protection and the Office of the City Clerk.

Said privilege shall be constructed in accordance with plans and specifications approved by the Department of Transportation (Division of Project Development) and Zoning Department - Signs.

This grant of privilege in the public way shall be subject to the provisions of Section 10-28-015 and all other required provisions of the Municipal Code of Chicago.


The grantee shall pay to the City of Chicago as compensation for the privilege #1095389 herein granted the sum of zero (\$.00) per annum in advance.

A 25% penalty will be added for payments received after due date.

The permit holder agrees to hold the City of Chicago harmless for any damage, relocation or replacement costs associated with damage, relocation or removal of private property caused by the City performing work in the public way.

Authority herein given and granted for a period of five (5) years from and after Date of Passage.

Alderman _____

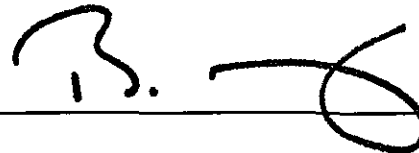

Brendan Reilly 42nd Ward

Design Intent

Large Vehicular Guide Gx-1/Gx-1a/Gx-1b

Notes

Gx-1 Signs
These signs reuse existing sign frames and need new front panels installed.

Gx-1a Signs
These signs are to be installed onto existing campus standard street lightpoles. These poles may or may not have banners currently installed on them. Refer to the annotated message schedule for individual sign location notes. These signs will need back panels to match the existing sign.

Gx-1b Signs
These signs are to be installed onto existing campus standard street lightpoles that have Gx-2 Small Vehicular Guide signs already installed on them. Refer to the annotated message schedule for individual sign location notes. These signs will need sign frames and back panels to match the existing signs.

Date	Description
07.15.10	Presentation
08.26.10	Revised
09.14.10	2nd Revision
12.17.10	For Approval


Master Wayfinding Program

Northwestern Campus
Ann & Robert L.urie Children's Hospital
Northwestern Memorial Hospital
Northwestern University
Rehabilitation Institute of Chicago

corbindesign
109 East Front Suite 304
Ivanhoe City, MI 49584
313 942.1235

Page

6

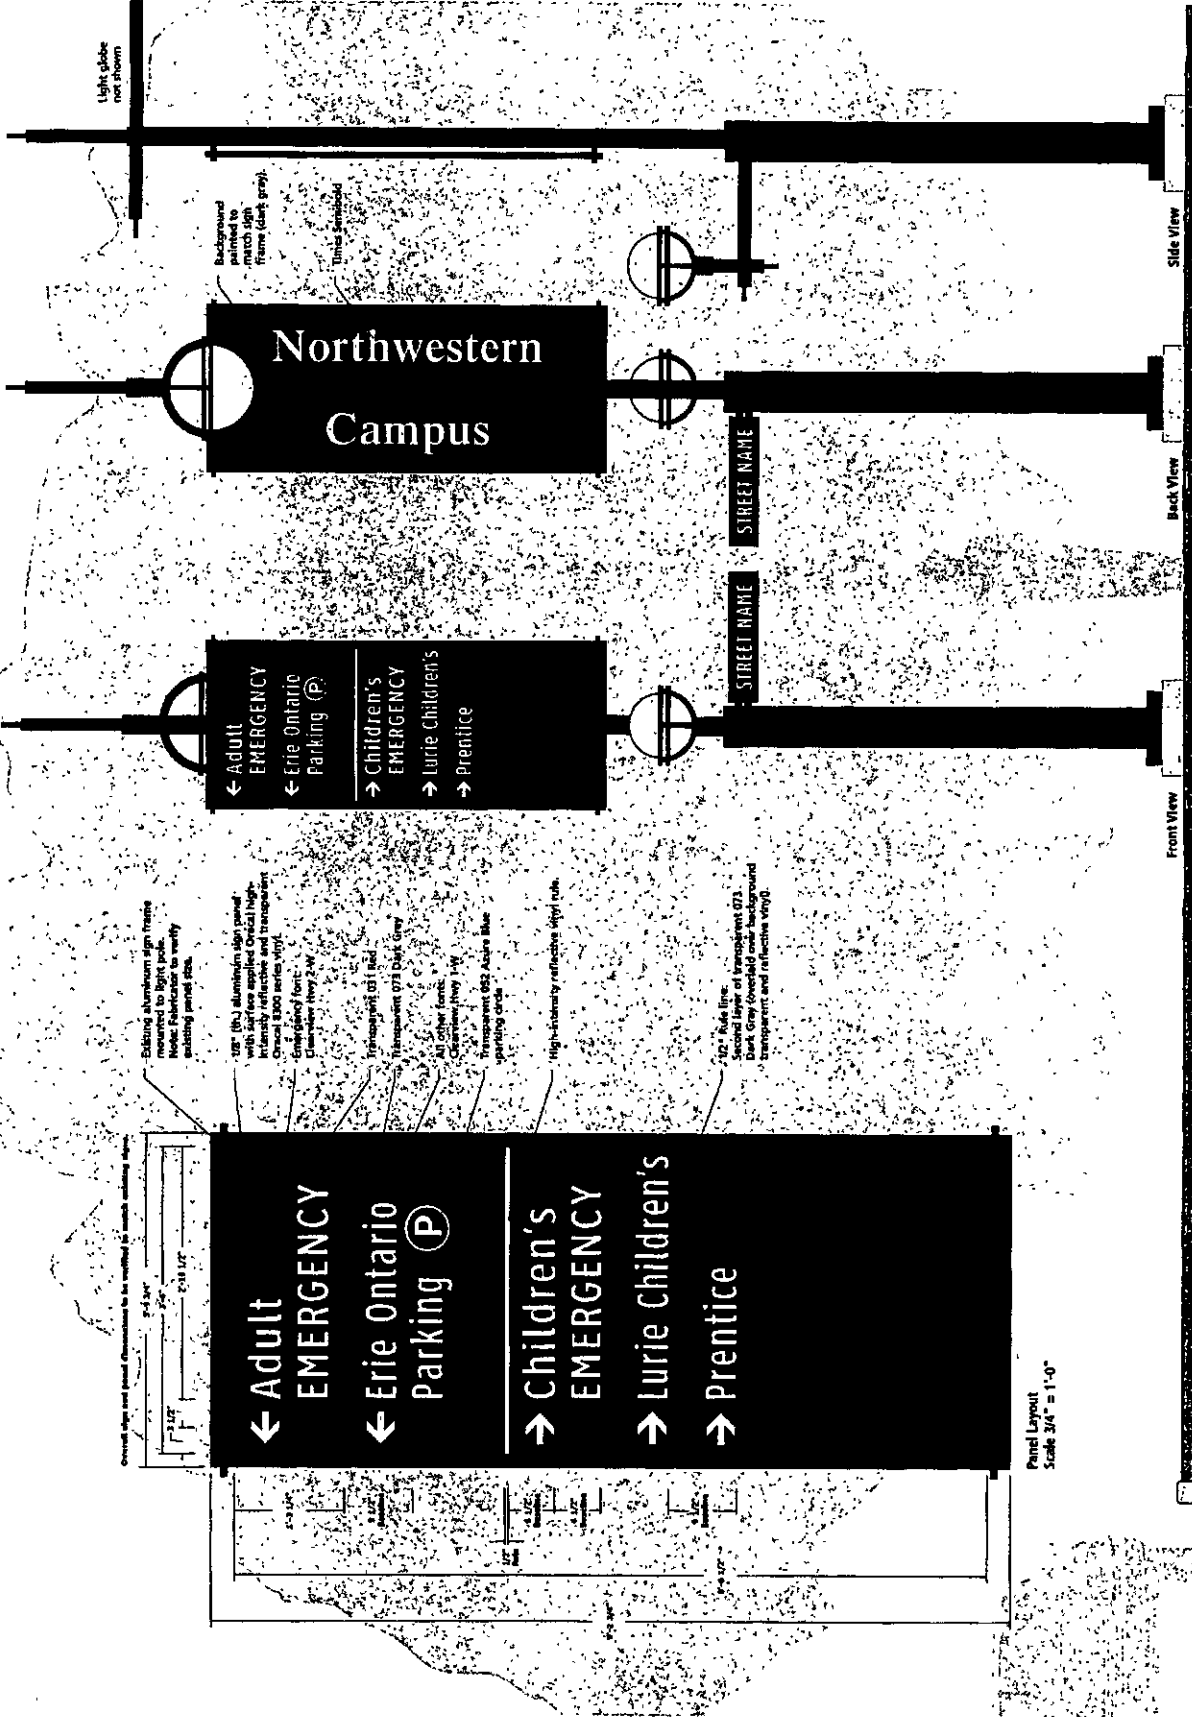


Existing aluminum sign frame measured to light pole. Note: Fabricator to verify existing panel size.

1/2" (1/4") aluminum sign panel with surface applied Oracal high-intensity reflective and transparent vinyl. Oracal 3300 series vinyl. Emergency font: Clearview Hwy 2-W.

Transparent 071 Red. Transparent 073 Dark Grey. All other fonts: Clearview Hwy 1-W. Transparent 022 Acqua Blue parking circle. High-intensity reflective vinyl rule.

1/2" Rule line. Second layer of transparent 073. All other fonts: Clearview Hwy 2-W. High-intensity reflective vinyl rule.

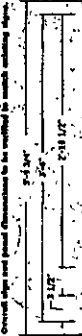

Panel Layout
Scale 3/4" = 1'-0"