



City of Chicago



Or2022-4

Office of the City Clerk

Document Tracking Sheet

Meeting Date:	1/26/2022
Sponsor(s):	La Spata (1)
Type:	Order
Title:	Issuance of permits for sign(s)/signboard(s) at 629 N Ashland Ave - 197 sq. ft.
Committee(s) Assignment:	Committee on Zoning, Landmarks and Building Standards

CITY COUNCIL
COMMITTEE ON ZONING, LANDMARKS AND BUILDING STANDARDS

COUNCIL ORDER

RE: Approval of sign over 100 square feet in area or over 24 feet above grade

ORDERED, that the City Council hereby approves the following sign application submitted by:

Applicant*: GATEWAY AUTO SERVICE AND COLLISION

(* The Applicant is the owner of the real property or the business tenant of the real property. Do not list the sign contractor, sign erector, sign company or advertising entity in the above space.)

This Order approves the following sign in accordance with Municipal Code of Chicago Section 13-20-680:

Address of Sign: 629 N ASHLAND AVE Chicago, IL 606 22


Zoning District: C1-2

DOB Sign Permit Application #: 100 950 332

Sign Details:

1. On-premise OR Off-premise
2. Static sign OR Dynamic-image display sign
3. Number of sign faces 1
4. Projecting over the public way NO (Yes or No) If yes, Public Way Use #: _____
5. Dimensions: Length 55 feet 0 inches Height 3 feet 7 inches
Total square feet in area: 197 feet _____ inches
6. Height above grade: 14 feet 0 inches
7. Elevation (side of building or lot where the sign will be erected): WEST
8. Name of Sign Contractor/Erector: PRO IMAGE PROMOTIONS INC./TGC101239

To be legal, such sign shall comply with all provisions of Title 17 of the Chicago Municipal Code ("Zoning Ordinance") and all other provisions of the Municipal Code governing the permitting, construction and maintenance and removal of signs and sign structures. Failure of the applicant and the applicant's successors to comply shall be grounds for invalidation or revocation of the sign permit.


Alderman


Ward



CITY OF CHICAGO

DEPARTMENT OF BUILDINGS

Sign Permit Application

APPROVAL NUMBER	APPLICATION NUMBER 100950332	ANNUAL FEE	WORK CODE	DRAWINGS ATTACHED <input type="checkbox"/> YES <input type="checkbox"/> NO
-----------------	---------------------------------	------------	-----------	--

DATE OF APPLICATION 11/30/2021	
ADDRESS OF SIGN 629 N ASHLAND AVE, 60622-	
BUILDING	ORIGINAL PERMIT NUMBER ES1733064
TYPE OF PERMIT NEW CONSTRUCTION (SIGN)	
PAYER OF ANNUAL INSPECTION QATTAWI, SHADI 629 N ASHLAND AVE CHICAGO, IL 60622 (773)759-9009	
SIGN MANUFACTURER EXISTING	
ADDRESS WHERE SIGN CAN BE SEEN PRIOR TO ERECTION	
TICKET NUMBER 0	REINSPECTION CONTROL NUMBER
TYPE OF SUPPORT FOR SIGN BUILDING	
SIGN BOARD SUPPORT MEMBERS OTHER	
ANNUAL FEE	
CONSTRUCTION FEE	400.00
1017 B FEE	
TOTAL FEE	400.00
AMOUNT PAID	200.00
BALANCE DUE	\$ 200.00

TYPE OF SIGN FLAT OR BOX					
LENGTH	FT. 55	IN. 0	HEIGHT	FT. 3	IN. 7
AREA	SQ. FT. 197	WEIGHT		LBS. 100	
SIGN HEIGHT ABOVE GRADE/ROOF					FT. 14
SHAPE OF SIGN IRREGULAR					
SIGN WILL READ GATEWAY AUTO SERVICE AND COLLISION					
NO. OF LAMPS			TOTAL WATTAGE		
TYPE OF LAMP					
NO. OF BALLAST/TRANSFORMERS			INPUT OF TRANSFORMERS		
CONTRACTOR WILL INSTALL			<input checked="" type="checkbox"/> FEEDERS <input checked="" type="checkbox"/> CUSTOMER LEADS		
TYPE OF SWITCH					
LOCATION OF SWITCH					
SIGN LOCATION GATEWAY AUTO SERVICE AND COLLISION EXISTING ID WALL SIGN LOCATION: WEST ELEVATION FACING: ASHLAND AVE READS: GATEWAY AUTO SERVICE AND COLLISION					

The undersigned certify that the statements in this application are true and correct and that all work done under the proposed permit will conform to the requirements of the Chicago Municipal Code

	LICENSE #
ELECT CONTR*	
ADDRESS	
SUPERVISOR SIGNATURE	

#	TGC101239
CONTRACTOR*	PRO IMAGE PROMOTIONS INC GENCON
ADDRESS	1547 WEST CHICAGO AVENUE CHICAGO IL, 60642
SIGNATURE	

*IF APPLICABLE

The permit issued on this application will authorize only signs here applied for. If other signs are to be erected they must be covered by additional permits

City of Chicago
Lori E Lightfoot, Mayor





Department of Buildings
Matthew Beaudet, Commissioner

TYPE OF BUSINESS COMMERCIAL Other: BODY SHOP Name: GATEWAY AUTO SERVICE AND COLLI LIC #: 477938 Renewal Date: _____	SIGN BOND REQUIRED? <input type="checkbox"/> YES COUNCIL ORDER REQUIRED <input checked="" type="checkbox"/> YES IS SPECIAL PERMISSION REQUIRED FROM CHIEF ELECTRICAL <input type="checkbox"/> YES IF YES, ATTACH LETTER OF REQUEST TIME STAMP
Projects Over: <input checked="" type="checkbox"/> Private Property <input checked="" type="checkbox"/> Public Way Grant Permit #: _____ <input type="checkbox"/> Planned Development/Manufacturing PMD/PD#: _____ Zoning District: C1 Other: -2	TYPE OF SIGN: <input type="checkbox"/> ADVERTISING <input type="checkbox"/> ILLUMINATE <input type="checkbox"/> MOVEABLE <input checked="" type="checkbox"/> BUSINESS <input type="checkbox"/> FLASHING
TOTAL STREET FRONTAGE OF LOT (IN FEET) 213 TOTAL AREA OF NEW SIGN (SQ.FT.) 197 TOTAL AREA OF ALL SIGNS ON LOT (SQ.FT.) 257 HEIGHT OF SIGN ABOVE GRADE (TO TOP) 17ft 7in	SIGN CLERK APPROVED FOR PERMIT
DISTANCE OF CURB LINE OUTER EDGE (ft) 55 DISTANCE OF STRUCTURE INNER EDGE (ft) 56 DISTANCE FROM (ft): A. PUBLIC PARK (OVER 10 ACRES) _____ B. EXPRESSWAY (IF LESS THAN 1,000 FT.) _____ C. RESIDENCE DISTRICT (ADVERTISING SIGNS ONLY) _____ IF REPLACEMENT SIGN OR CHANGE OF FACE, WHAT DOES THE EXISTING SIGN READ? ERIE COLLISION CENTER Original Payee: A & E AUTO BODY	REMARKS
Landmark Hold: <input type="checkbox"/> Status: _____ ZONING (OFFICE USE ONLY)	

NEW ID FLAT SIGN

CROSS SECTION / INSTALLATION DETAIL

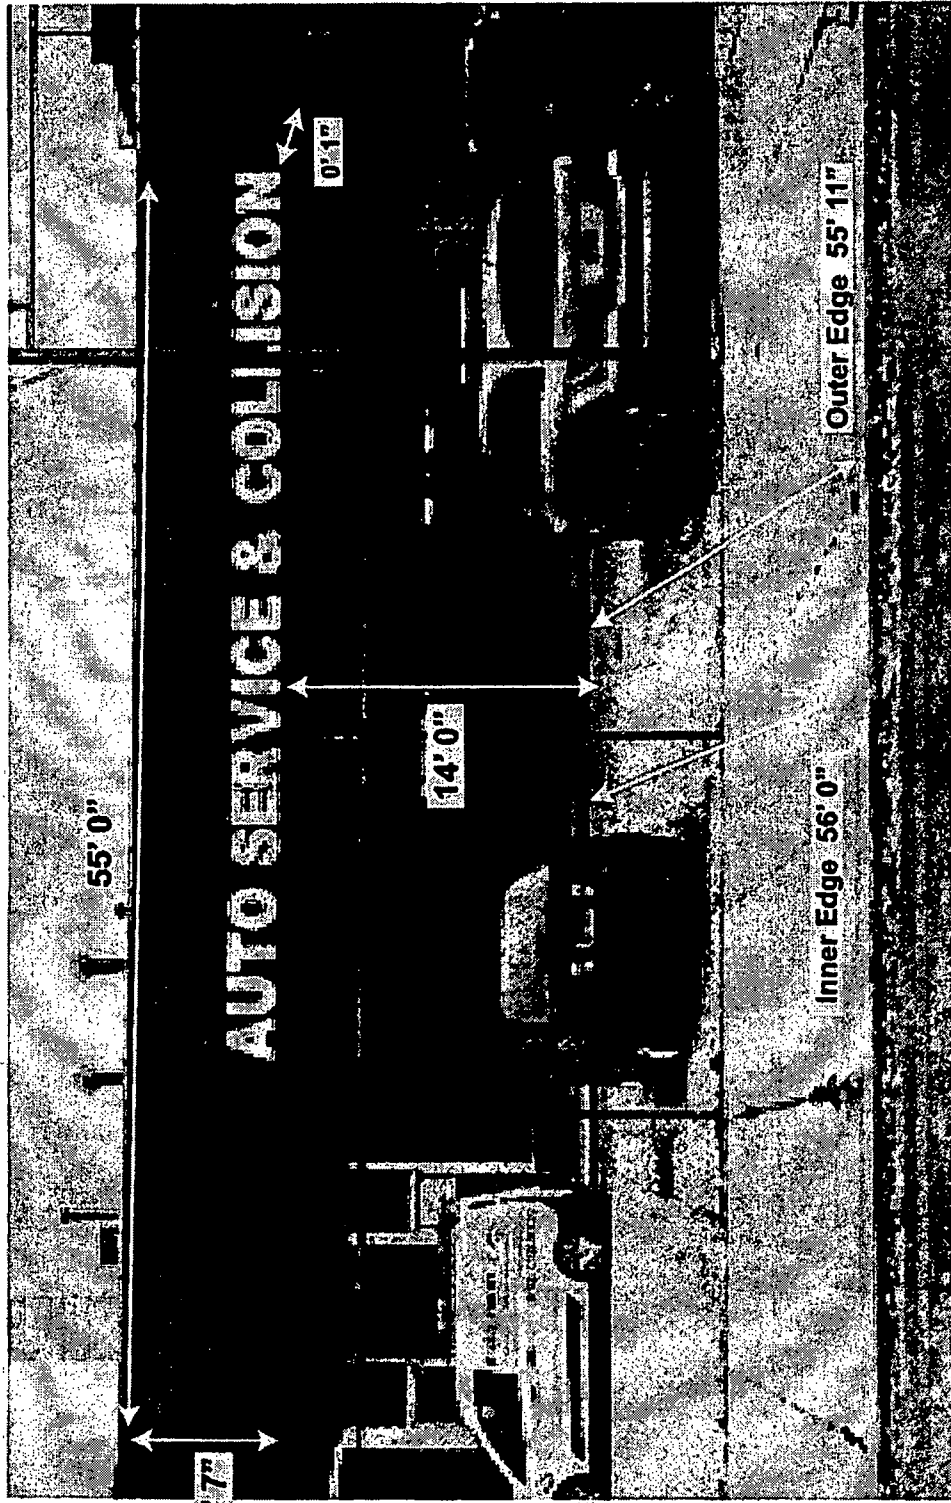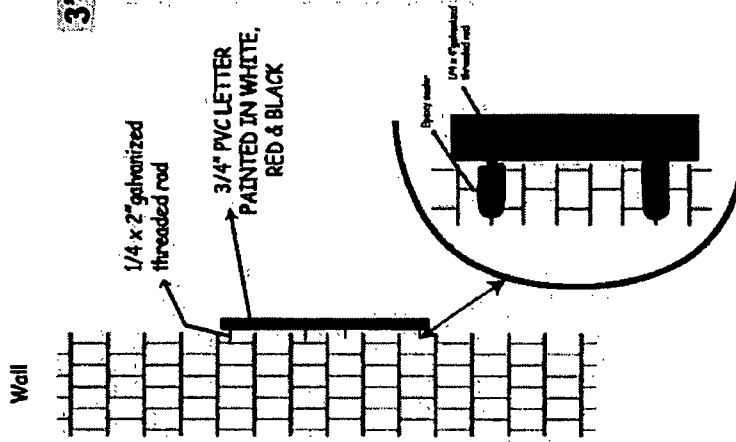

NOTE: Photo for representational purposes only. Signs are not to scale and may appear larger or smaller than shown.

General Contractor:
PRO IMAGE PROMOTIONS, INC.
 1547 W. Chicago, Ave.
 Chicago, IL 60642
 Tel. 773 292 1111
permits@allproimage.com
allproimage.com

Location
WEST Elevation
Address
629 N ASHLAND AVE
CHICAGO, IL. 60622

Description
 - NEW ID SIGN
 - WALL MOUNTED.
 - PVC LETTERING
 - READS: GATEWAY AUTO SERVICE & COLLISION

Date: 11 - 12 - 2021

Client GATEWAY AUTO SERVICE