



# City of Chicago



O2016-395

Office of the City Clerk

## Document Tracking Sheet

<b>Meeting Date:</b>	1/13/2016
<b>Sponsor(s):</b>	Reilly (42)
<b>Type:</b>	Ordinance
<b>Title:</b>	Grant(s) of privilege in public way for Intercontinental Hotel Chicago
<b>Committee(s) Assignment:</b>	Committee on Transportation and Public Way

ORDINANCE  
INTERCONTINENTAL HOTEL CHICAGO  
Acct. No. 322399 - 1  
Permit No. 1120883

*Be It Ordained by the City Council of the City of Chicago:*

SECTION 1. Permission and authority are hereby given and granted to INTERCONTINENTAL HOTEL CHICAGO, upon the terms and subject to the conditions of this ordinance to maintain and use, as now constructed, one (1) Fence(s) on the public right-of-way adjacent to its premises known as 505 N. Michigan Ave..

Said Fence(s) at E. Illinois Street-Lower Level measure(s):

One (1) at sixty-two (62) feet in length, and one (1) foot in width for a total of sixty-two (62) square feet. Existing fence is approximately six (6) feet in height.

The location of said privilege shall be as shown on prints kept on file with the Department of Business Affairs and Consumer Protection and the Office of the City Clerk.

Said privilege shall be constructed in accordance with plans and specifications approved by the Department of Transportation (Division of Project Development).

This grant of privilege in the public way shall be subject to the provisions of Section 10-28-015 and all other required provisions of the Municipal Code of Chicago.

The grantee shall pay to the City of Chicago as compensation for the privilege #1120883 herein granted the sum of four hundred (\$400.00) per annum in advance.

A 25% penalty will be added for payments received after due date.


The permit holder agrees to hold the City of Chicago harmless for any damage, relocation or replacement costs associated with damage, relocation or removal of private property caused by the City performing work in the public way.

Authority herein given and granted for a period of five (5) years from and after 12/08/2015.

Alderman

  
Brendan Reilly 42nd Ward

Handwritten scribbles or marks, possibly a signature or initials, located in the lower-left quadrant of the page.

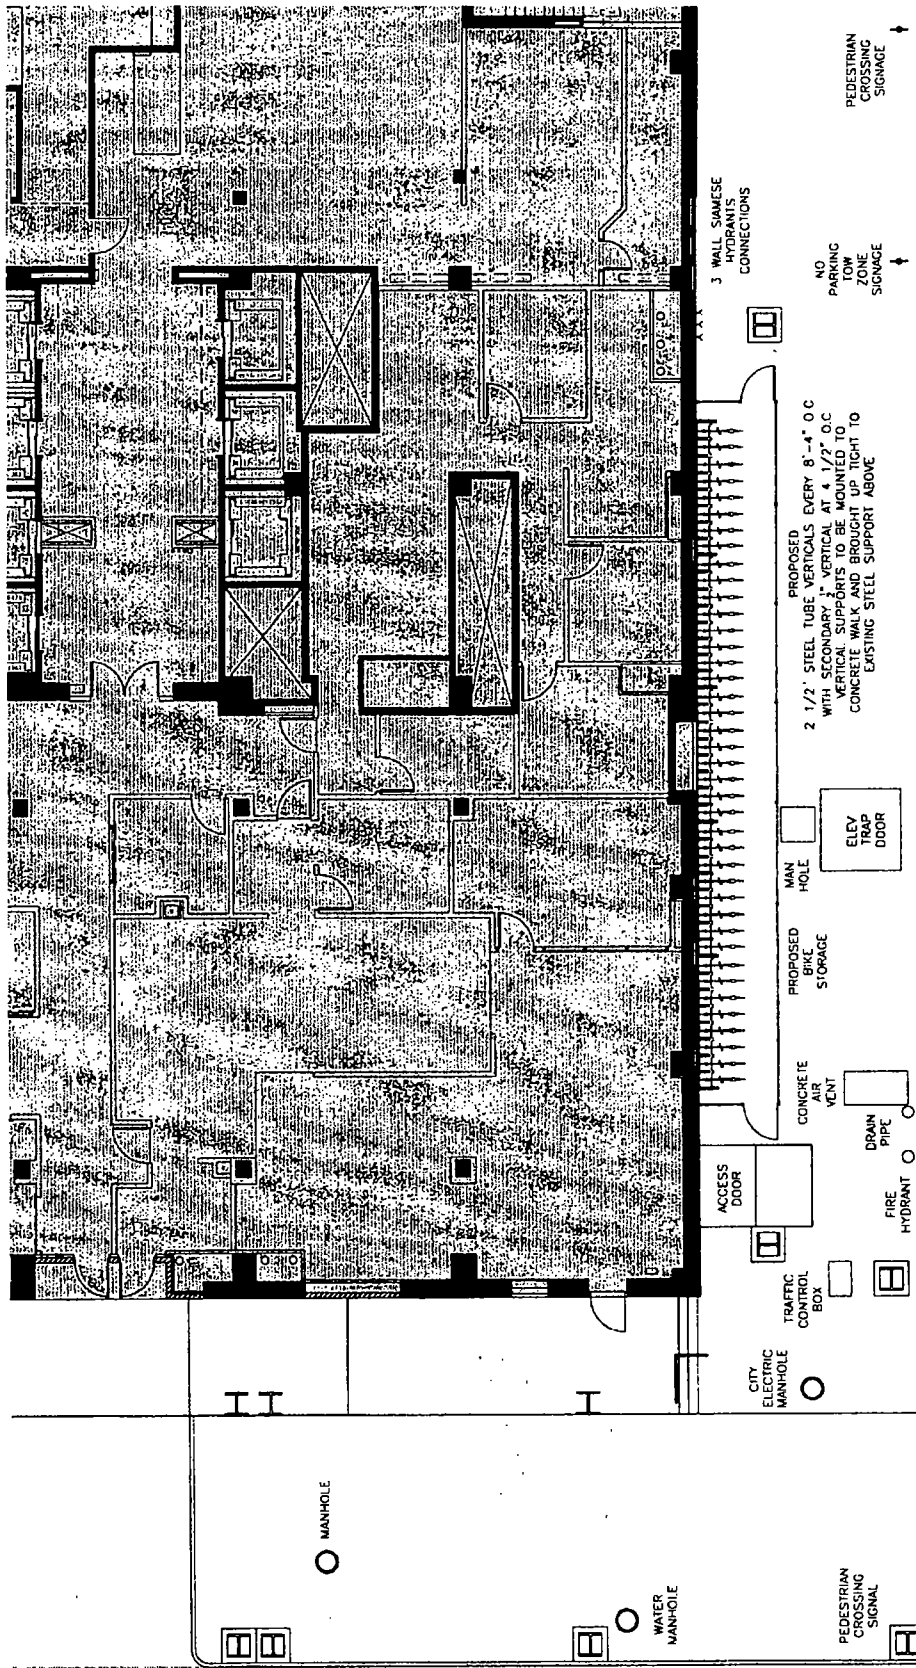

LOWER MICHIGAN AVENUE

02 LOCATION PLAN  
SCALE: 1" = 10'-0"

LOWER ILLINOIS STREET



PROPOSED BICYCLE STORAGE - LOCATION PLAN

INTERCONTINENTAL HOTEL  
CHICAGO, ILLINOIS  
JAN 12, 2010

S-02

JOB NO. 10401