




City of Chicago

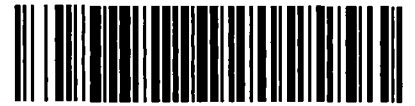

Or2023-100

Office of the City Clerk

Document Tracking Sheet

Meeting Date:	3/15/2023
Sponsor(s):	Reilly (42)
Type:	Order
Title:	Issuance of permits for sign(s)/signboard(s) at 111 N. State St. - Permit Number 101000328
Committee(s) Assignment:	Committee on Zoning, Landmarks and Building Standards

CITY COUNCIL
COMMITTEE ON ZONING, LANDMARKS AND BUILDING STANDARDS

COUNCIL ORDER

RE: Approval of sign over 100 square feet in area or over 24 feet above grade

ORDERED, that the City Council hereby approves the following sign application submitted by:

Applicant*: Macy's

(* The Applicant is the owner of the real property or the business tenant of the real property. Do not list the sign contractor, sign erector, sign company or advertising entity in the above space.)

This Order approves the following sign in accordance with Municipal Code of Chicago Section 13-20-680:

Address of Sign: 111 N. State St Chicago, IL 60602


Zoning District: DX-16

DOB Sign Permit Application #: 101000328


Sign Details:

1. On-premise OR Off-premise
2. Static sign OR Dynamic-image display sign
3. Number of sign faces 2
4. Projecting over the public way Yes (Yes or No) If yes, Public Way Use #: BACP1758605
5. Dimensions: Length 3 feet 0 inches Height 12 feet 0 inches
Total square feet in area: 36 feet 0 inches
6. Height above grade: 28 feet 0 inches
7. Elevation (side of building or lot where the sign will be erected): East
8. Name of Sign Contractor/Erector: Olympik Signs

To be legal, such sign shall comply with all provisions of Title 17 of the Chicago Municipal Code ("Zoning Ordinance") and all other provisions of the Municipal Code governing the permitting, construction and maintenance and removal of signs and sign structures. Failure of the applicant and the applicant's successors to comply shall be grounds for invalidation or revocation of the sign permit.

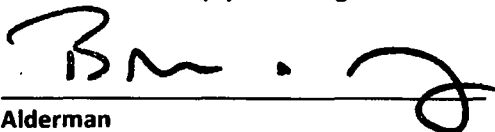
Alderman

42
Ward

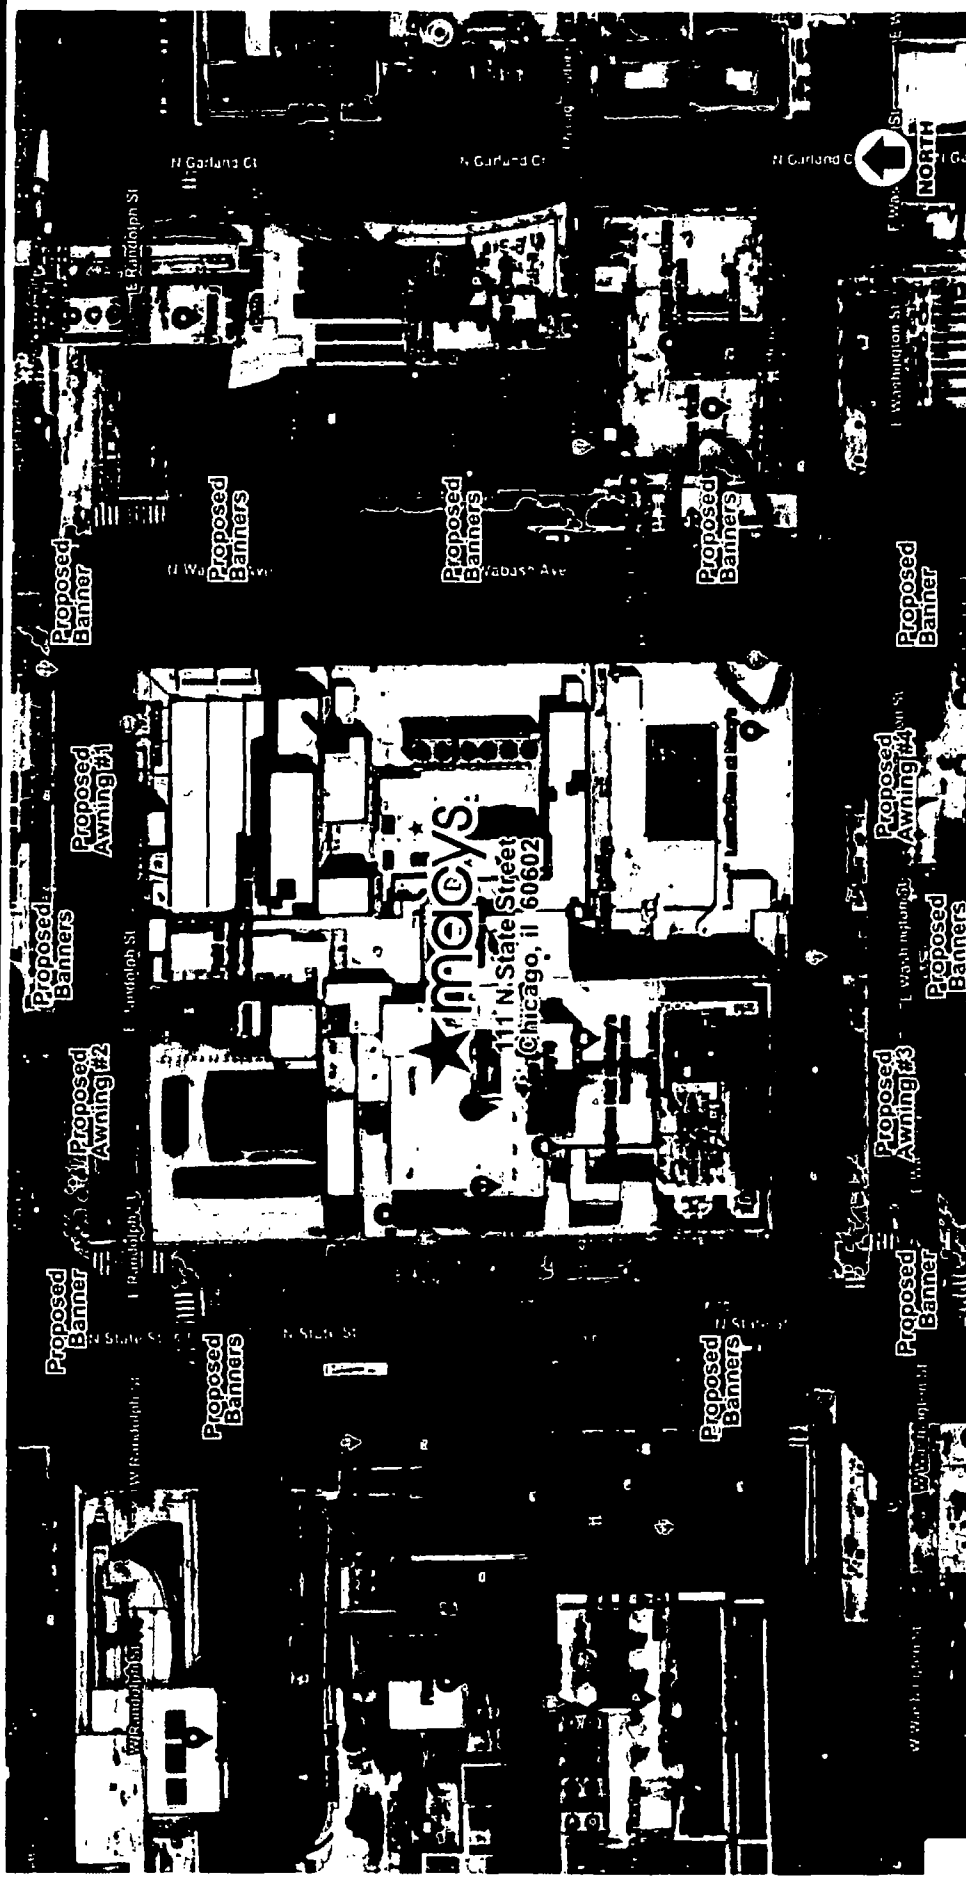

Site Plan



111 N State Street
Chicago, IL 60602

client
ROBBY WHITEHEAD
account representative

job#: 22-9282
05-27-22
rev. B

drawn by
PAMELAF

Comments:



WWW.OLYSIGNS.COM
630.424.6100
630.424.6170

OLYMPIK
SIGNS

1130 N. Garfield
Lombard, IL 60148
Ph: 630.424.6100
Fax: 630.424.6170

WWW.OLYSIGNS.COM

SITE PLAN

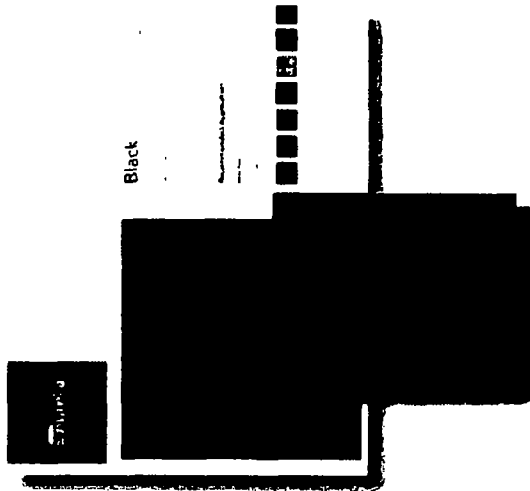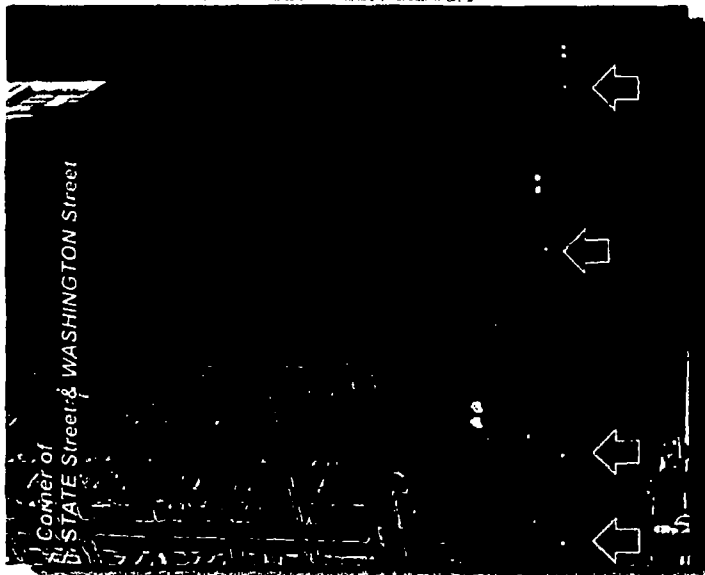

Sunbrella Banner Material -

D/F Vertical Pocket Banner with "macy's" logo directly printed onto Sunbrella Black Mayfield Material.

4808-0000 / 48" (117cm)
8008 / 0000 / 80" (203cm)




111 N State Street
Chicago, IL 60602

account representative / client
ROBBY WHITEHEAD

OLYMPIK SIGNS

1130 N. Garfield
Lombard, IL 60148 Ph.# 630-424-6100

WWW.OLYSIGNS.COM

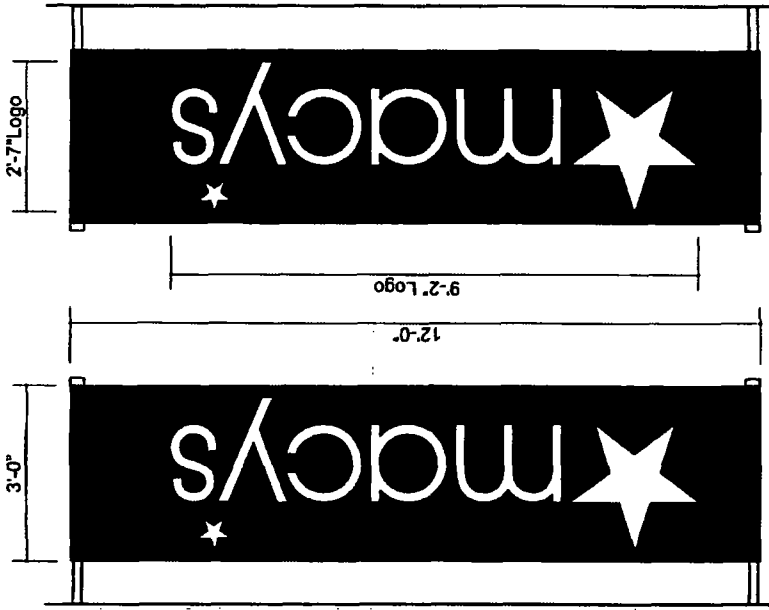

Left Side View

Right Side View

D/F Banner - Direct Print Onto Sunbrella Material


Scale 1/2" = 1'-0"
Qty: (18) Required
Square Footage: 36.0
D/F Vertical Pocket Banner with "macy's" logo directly printed onto Sunbrella Black Mayfield Material. hemmed & sewn on all 4 sides. Exact pole hardware to be determined. Installation method to be determined on field conditions. Drawing for concept purposes only.

job#: 22-9282

09-27-22
rev.#

Comments:

SIGN LAYOUT

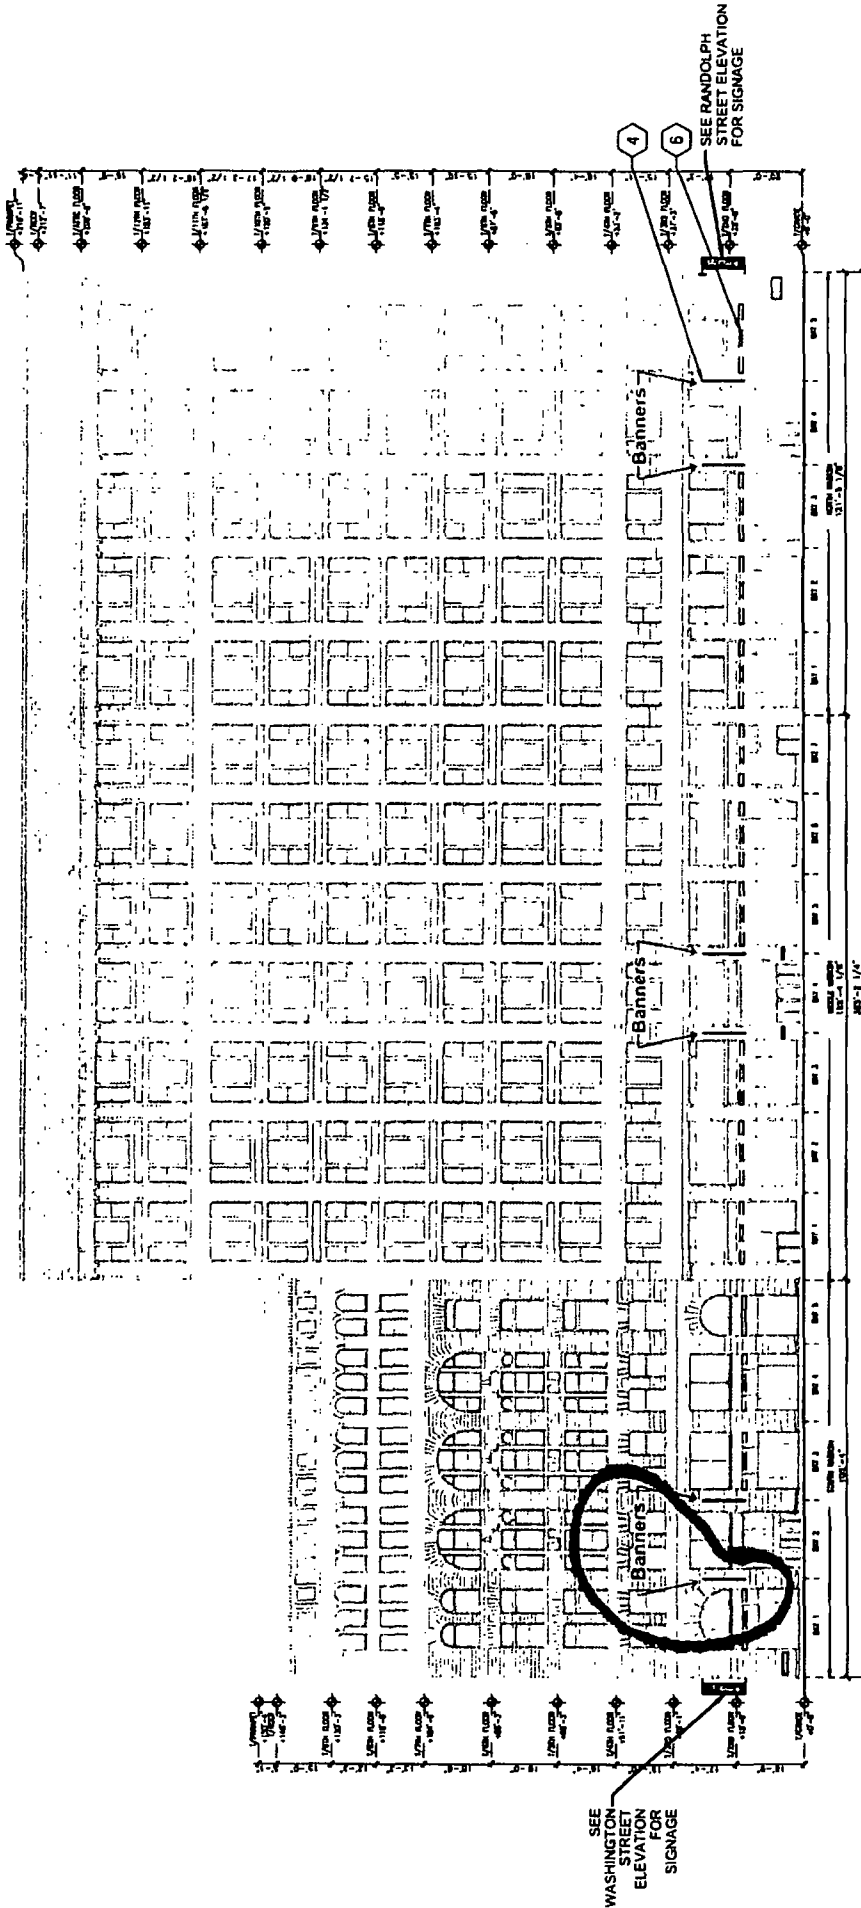

East Building Elevation - Wabash Avenue

Scale 1/32" = 1'-0"



111 N State Street
Chicago, IL 60602

account representative / client
ROBBY WHITEHEAD

1130 N. Garfield
Lombard, IL 60148

PH. # 630.424.6100 FAX # 630.424.6120 WWW.OLYMPICSIGNS.COM

job#: 22-9282
09-27-22
REV.#

drawn by
PAMELA F

Comments:

WABASH AVE ELEVATION

ALL RIGHTS RESERVED. NO PART OF THIS DOCUMENT MAY BE REPRODUCED OR TRANSMITTED IN ANY FORM OR BY ANY MEANS, ELECTRONIC OR MECHANICAL, INCLUDING PHOTOCOPYING, RECORDING, OR BY ANY INFORMATION STORAGE AND RETRIEVAL SYSTEM, WITHOUT THE WRITTEN PERMISSION OF OLYMPIC SIGNS, INC. ALL TRADEMARKS AND SERVICE MARKS ARE THE PROPERTY OF THEIR RESPECTIVE OWNERS.