



City of Chicago



O2015-208

Office of the City Clerk

Document Tracking Sheet

Meeting Date:	1/21/2015
Sponsor(s):	Burnett (27)
Type:	Ordinance
Title:	Canopy(s) for AP 500 North Milwaukee Property LLC - 504 N Green St
Committee(s) Assignment:	Committee on Transportation and Public Way

ORDINANCE
AP 500 NORTH MILWAUKEE PROPERTY LLC
Acct. No. 393680 - 3
Permit No. 1116161

Be It Ordained by the City Council of the City of Chicago:

SECTION 1. Permission and authority are hereby given and granted to AP 500 NORTH MILWAUKEE PROPERTY LLC, upon the terms and subject to the conditions of this ordinance to construct, install, maintain and use three (3) Canopy(s) projecting over the public right-of-way adjacent to its premises known as 504 N. Green St..

Said Canopy(s) at W. Grand Avenue & N. Green Street measure(s):

One (1) at ninety-two point five (92.5) feet in length, and two (2) feet in width for a total of one hundred eighty-five (185) square feet.

Said Canopy(s) at N. Green Street measure(s):

One (1) at twenty-one point five (21.5) feet in length, and two point eight three (2.83) feet in width for a total of sixty point eight five (60.85) square feet.

Said Canopy(s) at N. Milwaukee Avenue measure(s):

One (1) at forty-four (44) feet in length, and two (2) feet in width for a total of eighty-eight (88) square feet.

The location of said privilege shall be as shown on prints kept on file with the Department of Business Affairs and Consumer Protection and the Office of the City Clerk.

Said privilege shall be constructed in accordance with plans and specifications approved by the Zoning Department - Signs.

This grant of privilege in the public way shall be subject to the provisions of Section 10-28-015 and all other required provisions of the Municipal Code of Chicago.

The grantee shall pay to the City of Chicago as compensation for the privilege #1116161 herein granted the sum of one hundred seventy-five (\$175.00) per annum in advance.


A 25% penalty will be added for payments received after due date.

The permit holder agrees to hold the City of Chicago harmless for any damage, relocation or replacement costs associated with damage, relocation or removal of private property caused by the City performing work in the public way.

Authority herein given and granted for a period of five (5) years from and after Date of Passage.

Alderman


Walter Burnett Jr. 27th Ward

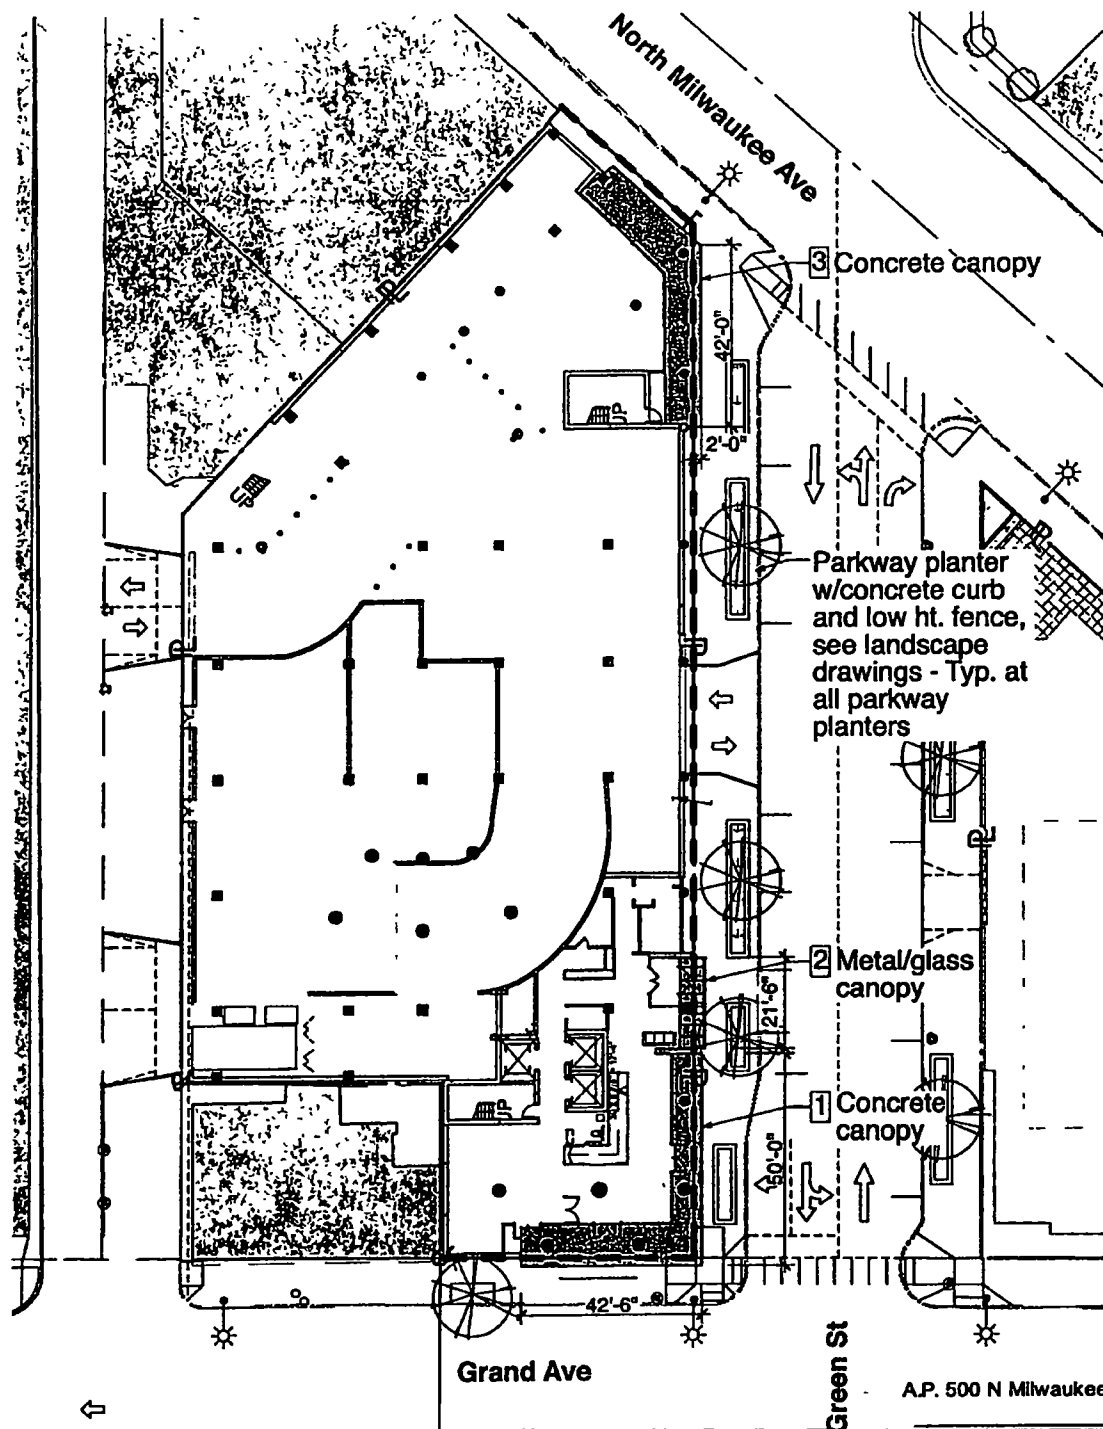

A.P. 500 N Milwaukee Property LLC
client

Site Plan
Scale: 1" = 40'



pappageorgehaymes partners
www.pappageorgehaymes.com

500 N Milwaukee- High Rise
504 North Green Street
Chicago, IL

2014-10-31
P/H # PH # 122157

These plans are submitted and are subject to further refinement for compliance with all local codes, the rules, regulations and ordinances with governing authority.