



# City of Chicago



O2014-5513

Office of the City Clerk

## Document Tracking Sheet

<b>Meeting Date:</b>	6/25/2014
<b>Sponsor(s):</b>	Burnett (27)
<b>Type:</b>	Ordinance
<b>Title:</b>	Grant(s) of privilege in public way for 1K Fulton LLC
<b>Committee(s) Assignment:</b>	Committee on Transportation and Public Way

ORDINANCE  
1K Fulton, LLC  
Acct. No. 383089 - 1  
Permit No. 1112501

*Be It Ordained by the City Council of the City of Chicago:*

SECTION 1. Permission and authority are hereby given and granted to 1K Fulton, LLC, upon the terms and subject to the conditions of this ordinance to construct, install, maintain and use thirty (30) Bicycle Rack(s) on the public right-of-way adjacent to its premises known as 1000 W. Fulton Market .

Said Bicycle Rack(s) at N. Morgan Street measure(s):

Two (2) at point four two (.42) feet in length, and point three three (.33) feet in width for a total of point two eight (.28) square feet. Said bike racks shall be two (2) feet ten (10) inches in height.

Said Bicycle Rack(s) at N. Carpenter Street measure(s):

Four (4) at point four two (.42) feet in length, and point three three (.33) feet in width for a total of point five five (.55) square feet. Said bike racks shall be two (2) feet ten (10) inches in height.

Said Bicycle Rack(s) at W. Fulton Market measure(s):

Seven (7) at point four two (.42) feet in length, and point three three (.33) feet in width for a total of point nine seven (.97) square feet. Said bike racks shall be two (2) feet ten (10) inches in height.

Said Bicycle Rack(s) at W. Carroll Avenue measure(s):

Seventeen (17) at point four two (.42) feet in length, and point three three (.33) feet in width for a total of two point three six (2.36) square feet. Said bike racks shall be two (2) feet ten (10) inches in height.

The location of said privilege shall be as shown on prints kept on file with the Department of Business Affairs and Consumer Protection and the Office of the City Clerk.

Said privilege shall be constructed in accordance with plans and specifications approved by the Department of Planning and Development and Department of Transportation (Division of Project Development).


This grant of privilege in the public way shall be subject to the provisions of Section 10-28-015 and all other required provisions of the Municipal Code of Chicago.


The grantee shall pay to the City of Chicago as compensation for the privilege #1112501 herein granted the sum of zero (\$0.00) per annum in advance.

A 25% penalty will be added for payments received after due date.


The permit holder agrees to hold the City of Chicago harmless for any damage, relocation or replacement costs associated with damage, relocation or removal of private property caused by the City performing work in the public way.

Authority herein given and granted for a period of five (5) years from and after Date of Passage.


Alderman   
Walter Burnett Jr. 27th Ward

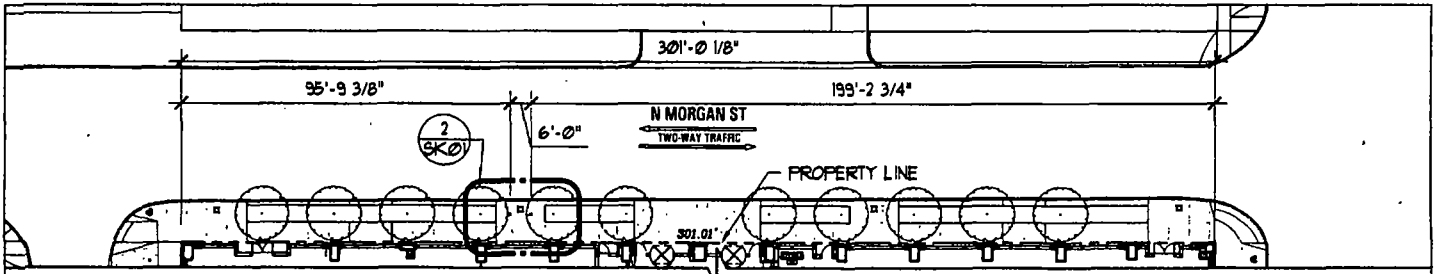

1 MORGAN STREET PLAN  
SCALE: 1" = 40'-0"

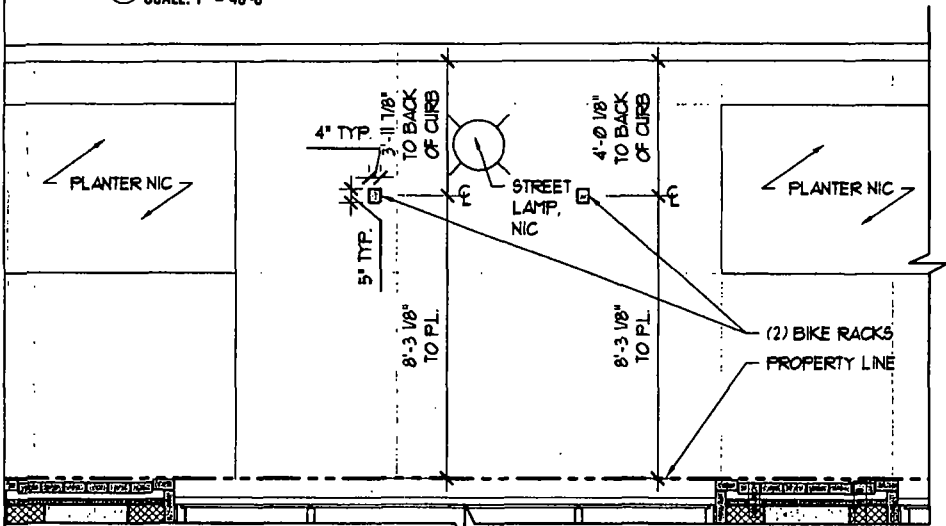

2 BIKE RACK DETAIL PLAN  
SCALE: 1/4" = 1'-0"

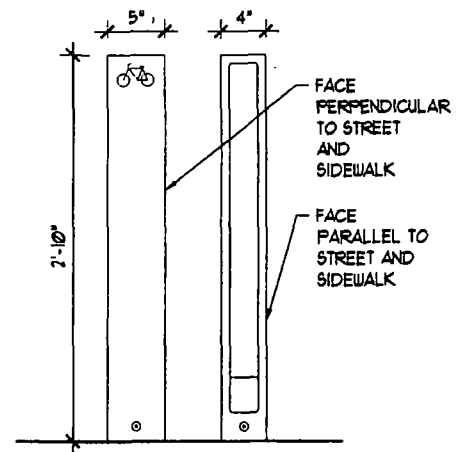

3 BIKE RACK ELEVATION DETAIL  
SCALE: 1" = 1'-0"


**hpa**  
 320 North Carpenter  
 Chicago IL 60607  
 P 312 231 4400  
 F 312 231 4400  
 www.hparchitects.com

**Maribonop Plazaband Architecture**


**1K FULTON**  
 CHICAGO, ILLINOIS

PLANS AND ALL SPECIFICATION ARE SUBJECT TO REVISION AS DEEMED NECESSARY OR ADVISABLE BY OWNER, ARCHITECT, OR AS REQUIRED BY LAW.

PROJECT NORTH	SCALE	DRAWING	SK#
	AS NOTED	NORTH MORGAN	<b>01</b>
	DATE	STREET ROW BIKE	
	3/21/14	RACK PLAN	

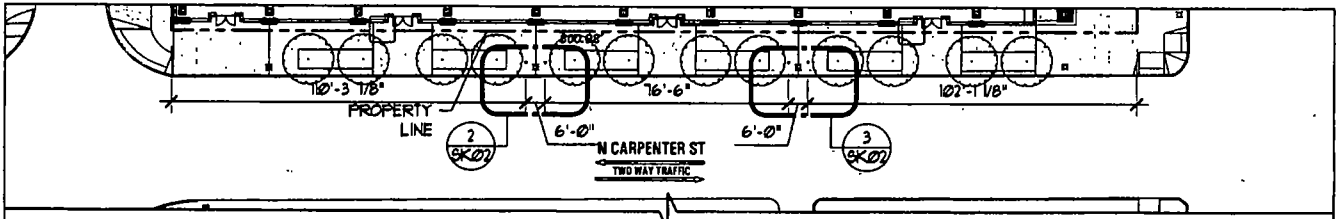

1 CARPENTER STREET PLAN  
SCALE: 1" = 40'-0"

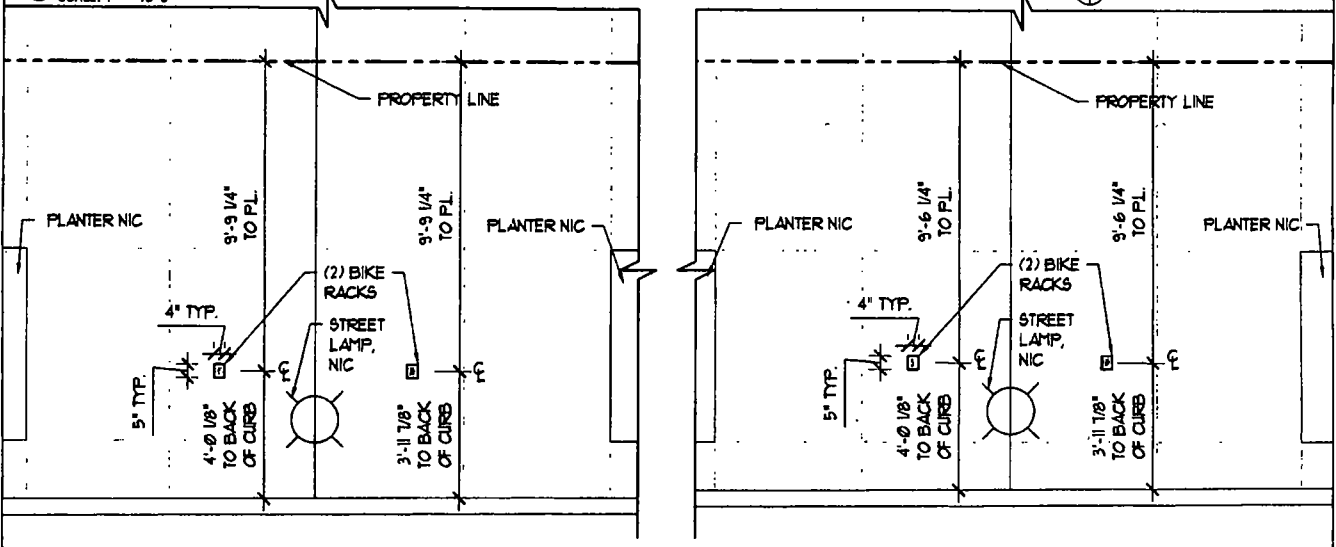

2 BIKE RACK DETAIL PLAN  
SCALE: 1/4" = 1'-0"

3 BIKE RACK DETAIL PLAN  
SCALE: 1/4" = 1'-0"

**hpa**  
North Carpenter  
Chicago IL 60607  
P 312 858 4495  
F 312 858 4499  
www.hparchitecture.com  
Northshore Planners Architecture


**1K FULTON**  
CHICAGO, ILLINOIS  
PLANS AND ALL SPECIFICATIONS ARE SUBJECT TO REVISION AS DEEMED NECESSARY OR AVAILABLE BY OWNER, ARCHITECT OR AS REQUIRED BY LAW.

PROJECT  
NORTH

SCALE	AS NOTED
DATE	3/21/14

DRAWING	NORTH CARPENTER STREET ROW BIKE RACK PLAN
---------	---

SK#	02
-----	----

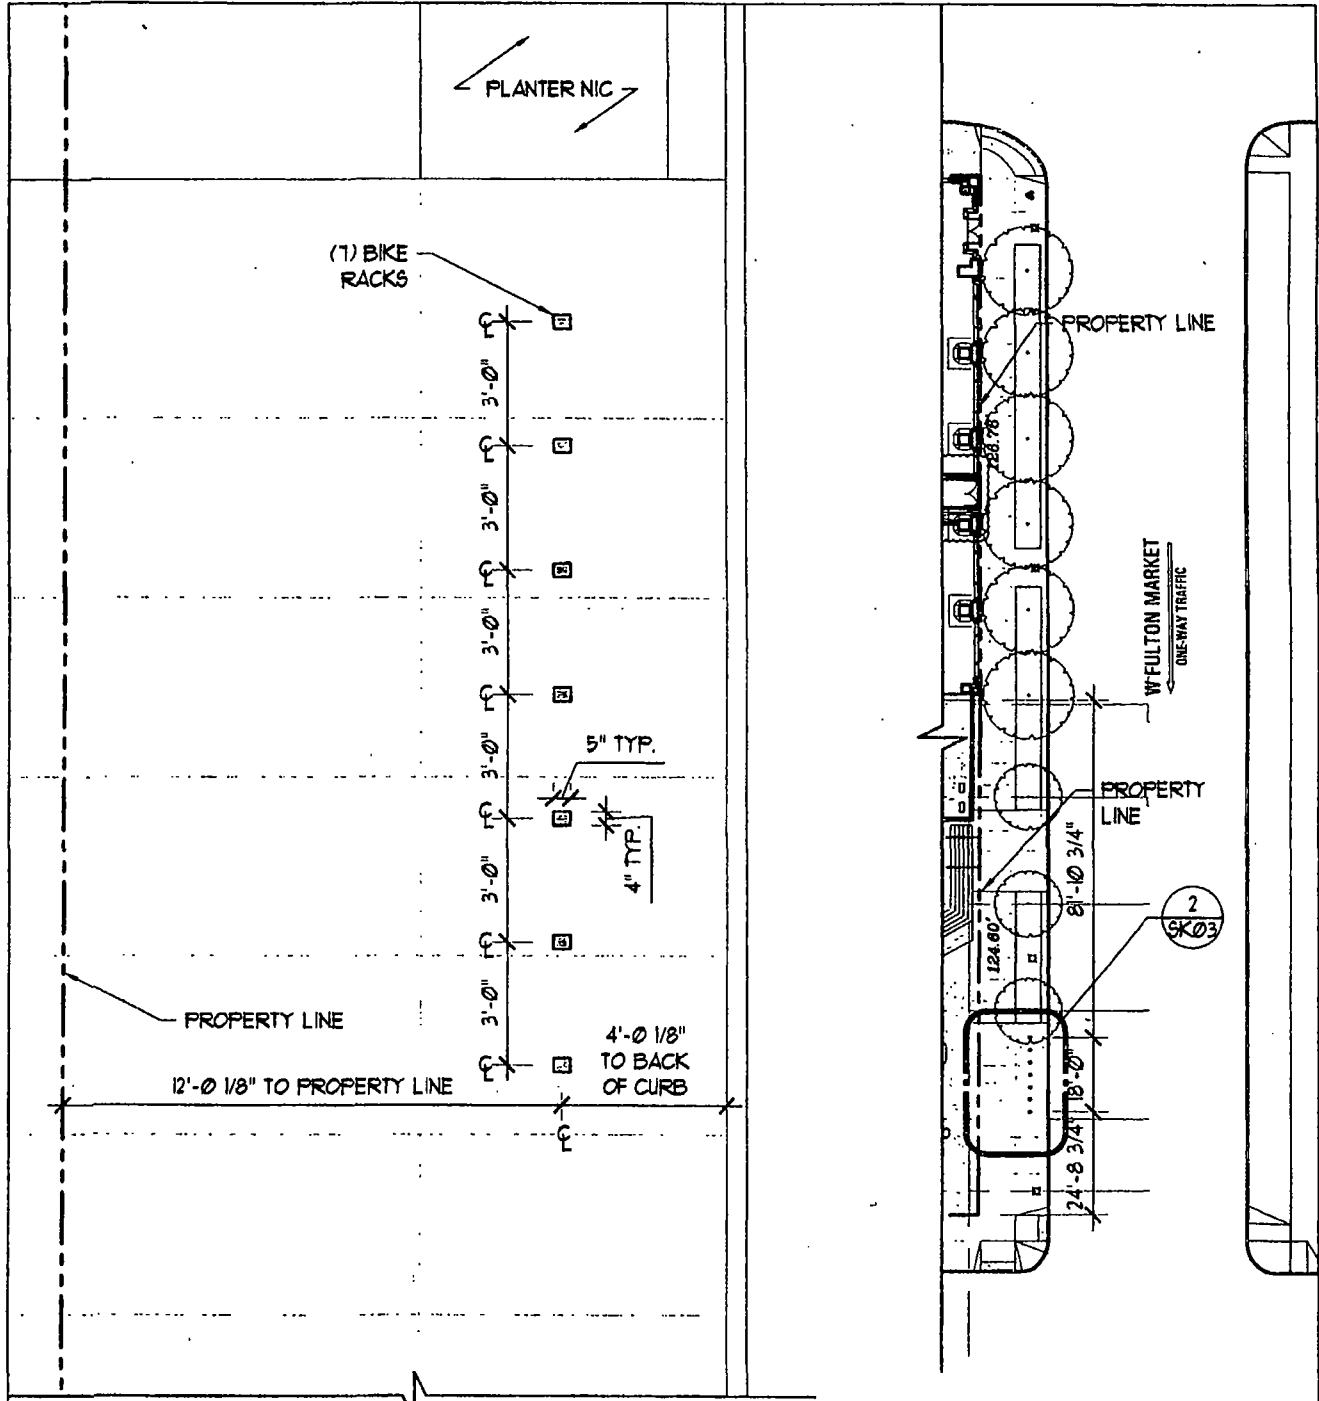

**2 BIKE RACK DETAIL PLAN**  
SCALE: 1/4" = 1'-0"

**1 FULTON MARKET PLAN**  
SCALE: 1" = 40'-0"

**ma**  
Marlborough Plunkard Architecture  
232 North Carpenter  
Chicago IL 60607  
P 312 226 4488  
P 312 226 4490  
www.hparchitecture.com


**1K FULTON**  
CHICAGO, IL  
PLANS AND ALL SPECIFICATIONS ARE SUBJECT TO REVISION AS DEEMED NECESSARY OR ADVISABLE BY OWNER, ARCHITECT, OR AS REQUIRED BY LAW.

PROJECT  
NORTH

SCALE  
AS NOTED  
DATE  
3/21/14

DRAWING  
WEST FULTON  
MARKET ROW BIKE  
RACK PLAN

SK#  
**03**

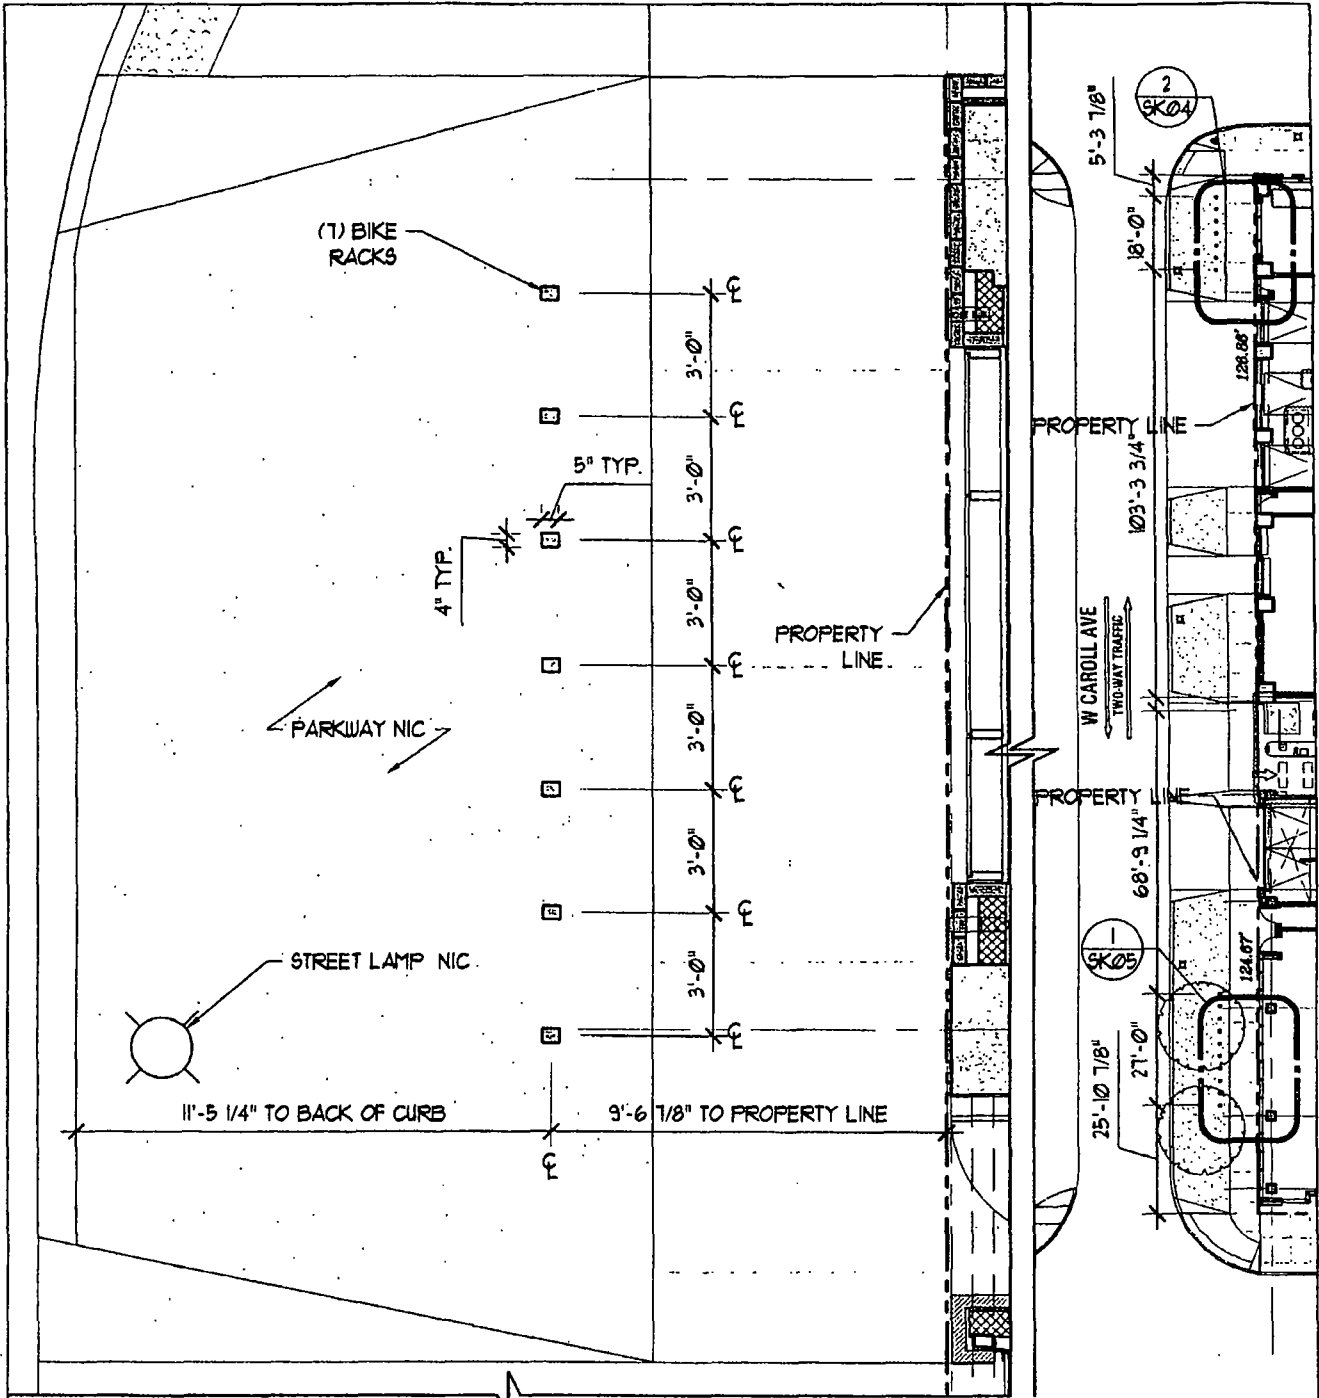

2 BIKE RACK DETAIL PLAN  
SCALE: 1/4" = 1'-0"

1 CAROLL AVE PLAN  
SCALE: 1" = 40'-0"

**hpa**  
Hartshorne Plunkard Architecture  
232 North Carpenter  
Chicago IL 60607  
P 312 226 4488  
P 312 226 4499  
www.hparchitecture.com


**1K FULTON**  
CHICAGO, IL  
PLANS AND ALL SPECIFICATION ARE SUBJECT TO REVISION AS  
DEEMED NECESSARY OR ADVISABLE BY BUILDER, ARCHITECT, OR AS  
REQUIRED BY LAW.

PROJECT  
NORTH

SCALE  
AS NOTED  
DATE  
3/21/14

DRAWING  
WEST CAROLL AVE  
ROW BIKE RACK  
PLAN

SK#  
**04**

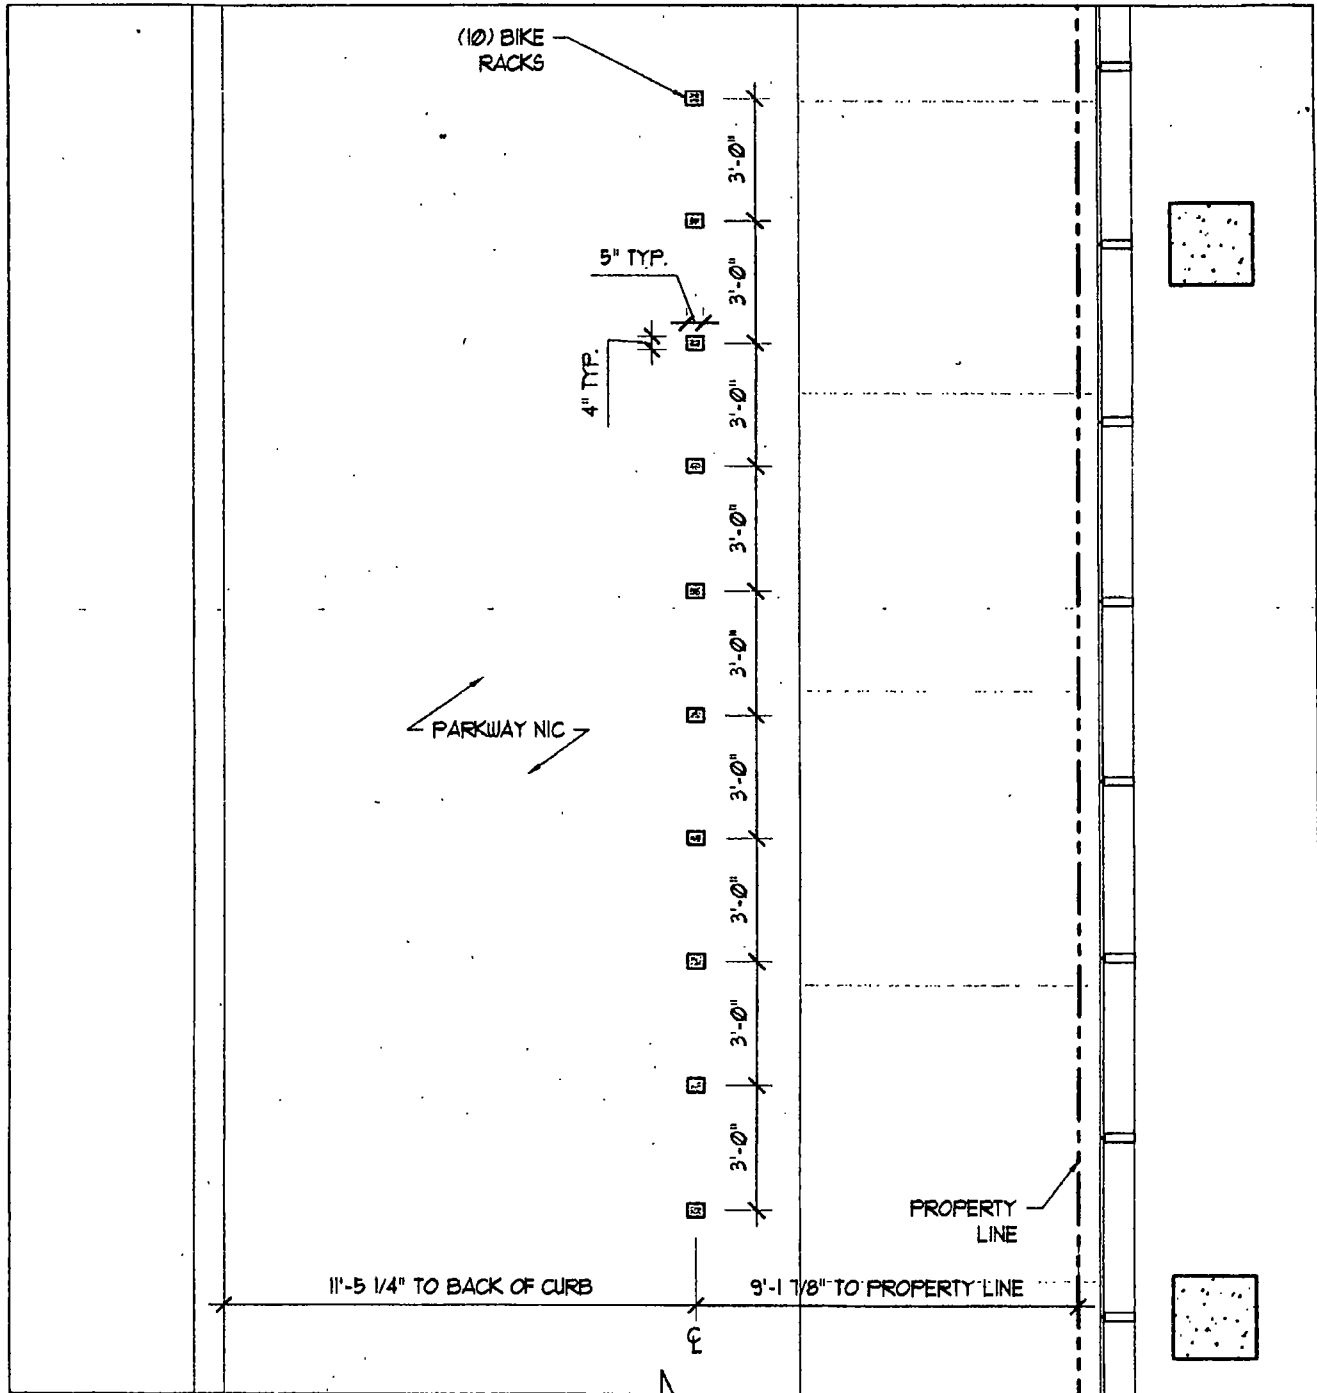

1 BIKE RACK DETAIL PLAN  
SCALE: 1/4" = 1'-0"

232 North Carpenter  
Chicago IL 60607  
P 312 226 4488  
F 312 226 4489  
www.hparchitecture.com

Hartsborne Plunkard Architecture

1K FULTON  
CHICAGO, IL

PLANS AND ALL SPECIFICATION ARE SUBJECT TO REVISION AS DEEMED NECESSARY OR ADVISABLE BY OWNER, ARCHITECT, OR AS REQUIRED BY LAW.

PROJECT  
NORTH

SCALE  
AS NOTED

DATE  
3/21/14

DRAWING  
WEST CAROLL AVE  
ROW BIKE RACK  
PLAN

SK#  
05