



City of Chicago



O2017-603

Office of the City Clerk Document Tracking Sheet

Meeting Date:	1/25/2017
Sponsor(s):	Reilly (42)
Type:	Ordinance
Title:	Grant(s) of privilege in public way for 126 W Kinzie P.W. LLC
Committee(s) Assignment:	Committee on Transportation and Public Way

ORDINANCE
126 W. KINZIE P.W., LLC
Acct. No. 366775 - 1
Permit No. 1125489

Be It Ordained by the City Council of the City of Chicago:

SECTION 1. Permission and authority are hereby given and granted to 126 W. KINZIE P.W., LLC, upon the terms and subject to the conditions of this ordinance to maintain and use, as now constructed, one (1) Fire Escape(s) projecting over the public right-of-way adjacent to its premises known as 128 W. Kinzie St..

Said Fire Escape(s) at W. Kinzie measure(s):

One (1) at forty (40) feet in length, and six point five (6.5) feet in width for a total of two hundred sixty (260) square feet.

The location of said privilege shall be as shown on prints kept on file with the Department of Business Affairs and Consumer Protection and the Office of the City Clerk.

Said privilege shall be constructed in accordance with plans and specifications approved by the Department of Transportation (Division of Project Development).

This grant of privilege in the public way shall be subject to the provisions of Section 10-28-015 and all other required provisions of the Municipal Code of Chicago.


The grantee shall pay to the City of Chicago as compensation for the privilege #1125489 herein granted the sum of four hundred (\$400.00) per annum in advance.

A 25% penalty will be added for payments received after due date.

The permit holder agrees to hold the City of Chicago harmless for any damage, relocation or replacement costs associated with damage, relocation or removal of private property caused by the City performing work in the public way.


Authority herein given and granted for a period of five (5) years from and after 12/14/2016.

Alderman _____

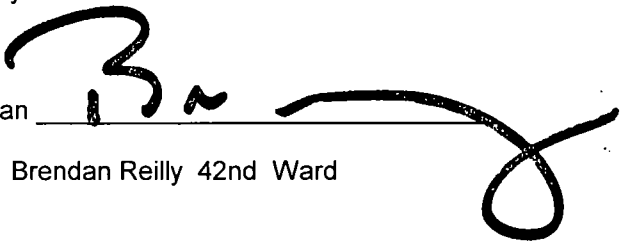A large, stylized handwritten signature in black ink, appearing to read 'B. Reilly', written over a horizontal line.

Brendan Reilly 42nd Ward

KINZIE STREET
EAST WEST DIRECTION

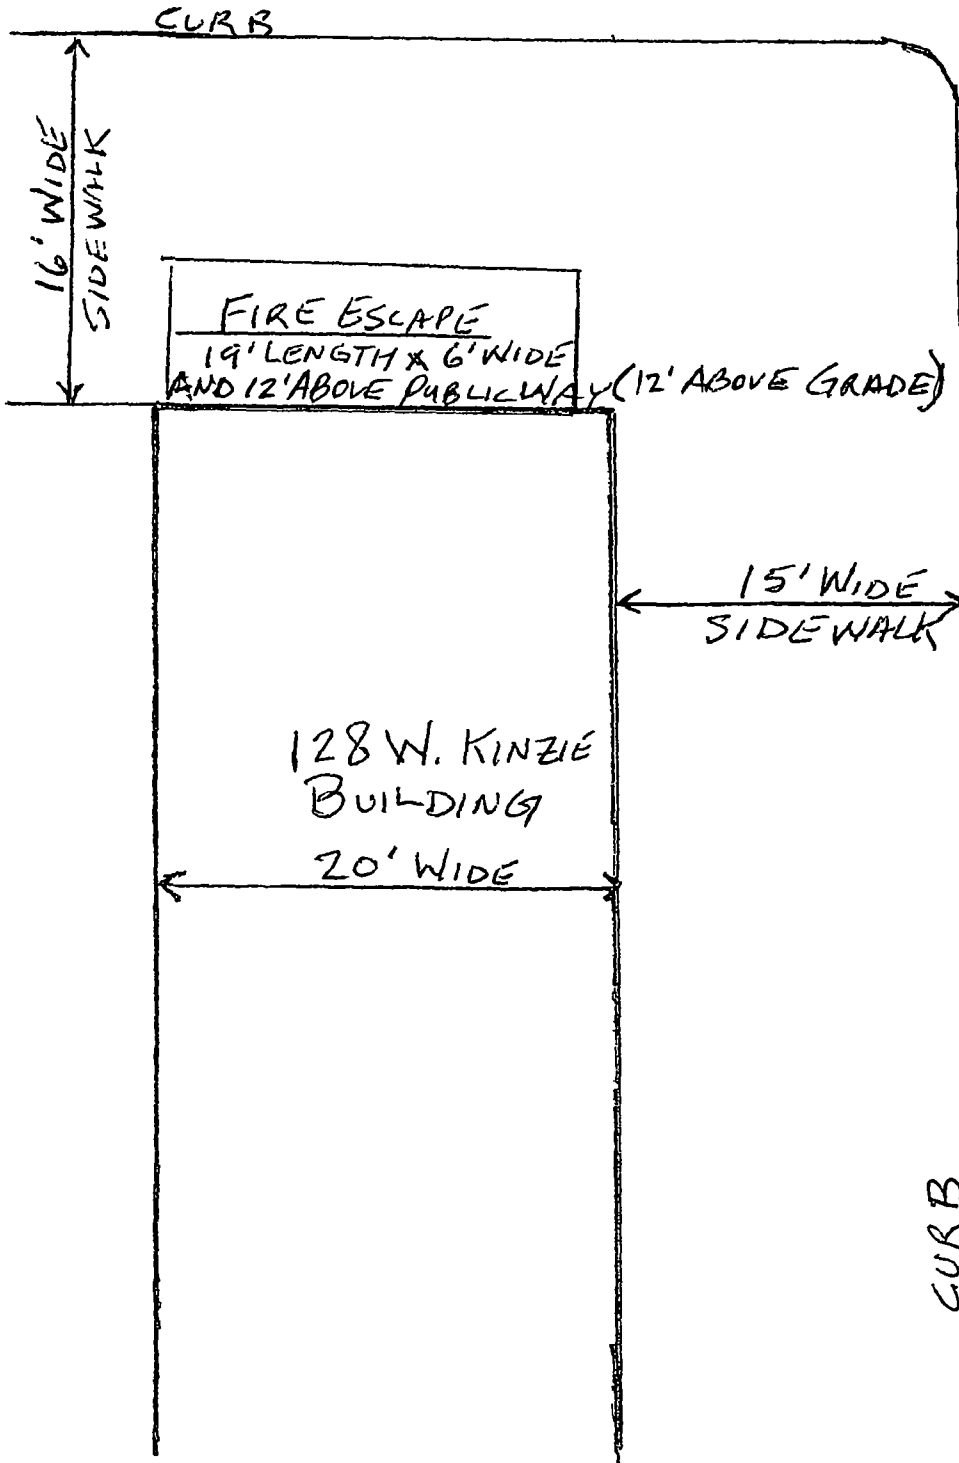

LASALLE STREET
NORTH-SOUTH DIRECTION

128 W. KINZIE STREET
November 12, 2016

PWU Permit #: 1098293

Acct # 366775-1

SCALE 1/8" = 1'-0"

