



City of Chicago



O2015-8773

Office of the City Clerk

Document Tracking Sheet

Meeting Date:	12/9/2015
Sponsor(s):	Laurino (39)
Type:	Ordinance
Title:	Grant(s) of privilege in public way for Nano's Hair & Day Spa, Inc.
Committee(s) Assignment:	Committee on Transportation and Public Way

ORDINANCE
NANO'S HAIR & DAY SPAC, INC.
Acct. No. 308627 - 1
Permit No. 1119456

Be It Ordained by the City Council of the City of Chicago:

SECTION 1. Permission and authority are hereby given and granted to NANO'S HAIR & DAY SPAC, INC., upon the terms and subject to the conditions of this ordinance to construct, install, maintain and use one (1) Planter(s) on the public right-of-way for beautification purposes adjacent to its premises known as 5339 W. Devon Ave..

Said Planter(s) at W. Devon Avenue measure(s):

One (1) at one (1) foot in length, and one point eight three (1.83) foot in width for a total of one point eight three (1.83) square feet.

Grantee must allow the required clear and unobstructed space for pedestrian passage at all times per rules and regulations approved by the Department of Transportation.

The location of said privilege shall be as shown on prints kept on file with the Department of Business Affairs and Consumer Protection and the Office of the City Clerk.

Said privilege shall be constructed in accordance with plans and specifications approved by the Department of Planning and Development and Department of Transportation (Division of Project Development).

This grant of privilege in the public way shall be subject to the provisions of Section 10-28-015 and all other required provisions of the Municipal Code of Chicago.

The grantee shall pay to the City of Chicago as compensation for the privilege #1119456 herein granted the sum of zero (\$0.00) per annum in advance.


A 25% penalty will be added for payments received after due date.


The permit holder agrees to hold the City of Chicago harmless for any damage, relocation or replacement costs associated with damage, relocation or removal of private property caused by the City performing work in the public way.

Authority herein given and granted for a period of five (5) years from and after Date of Passage.

Alderman  _____

Margaret Laurino 39th Ward

 

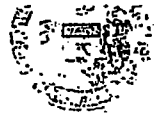


APPLICATION TO USE THE PUBLIC RIGHT OF WAY


BUSINESS NAME: NANA'S HAIR SALON

BUSINESS ADDRESS: 532A W. DEVON AVE.

SCALE OF DRAWING: 1"=5'

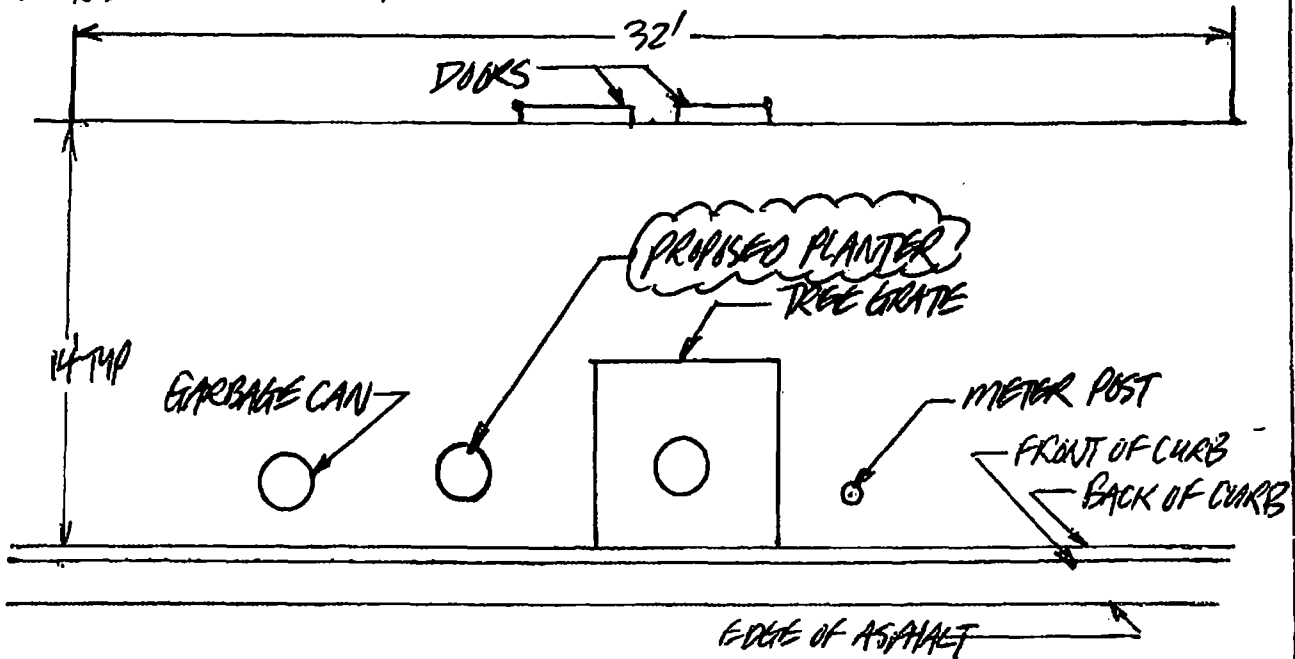

PLAN VIEW OF STREET SCAPE

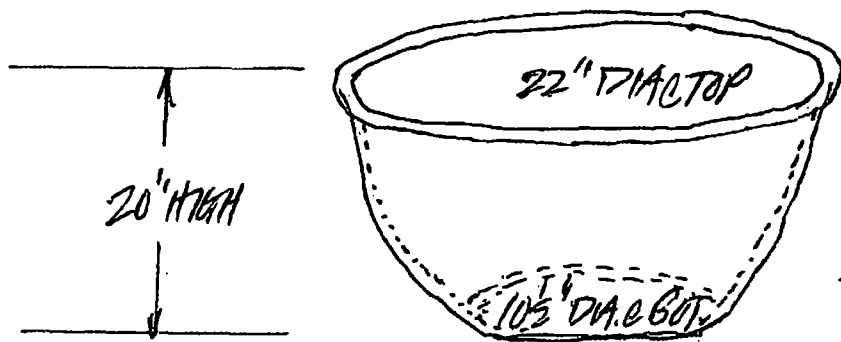

PROPOSED PLANTER DETAIL (NTS)