



City of Chicago



Or2013-752

Office of the City Clerk

Document Tracking Sheet

Meeting Date:	12/11/2013
Sponsor(s):	Fioretti (2)
Type:	Order
Title:	Issuance of permits for sign(s)/signboard(s) at 19 W Jackson Blvd
Committee(s) Assignment:	Committee on Zoning, Landmarks and Building Standards

(signs)

Committee on Buildings

Ordered, that the commissioner of buildings is hereby directed to issue a sign permit to:

All American Sign Co. 5501 west 109th st. Oak Lawn, IL 60453

For the erection of a sign/signboard over 24 feet in height and / or over 100 square feet (in area of one face) at:

19 west Jackson Blvd Chicago, IL

Dimensions: length 33'6" height 4'3"

Height above grade/roof to top of sign 30'

Total Square foot area 142 sq ft.



Such sign (s) shall comply with all applicable provisions of Chapter ~~194A~~ of the Chicago Zoning Ordinance and all other applicable provisions of the Municipal Code of the city of Chicago governing the construction and maintenance of outdoor signs, signboards, and structures.


Alderman,

JOHN MARSHALL LAW SCHOOL


(1) 4'-3" x 33' 6" x 3/4" CLEAR ACRYLIC BACK PANEL w/ 2" (D) ALUMINUM CHANNEL LETTERS & UPPER & LOWER L.E.D. CHANNELS

07-03-13

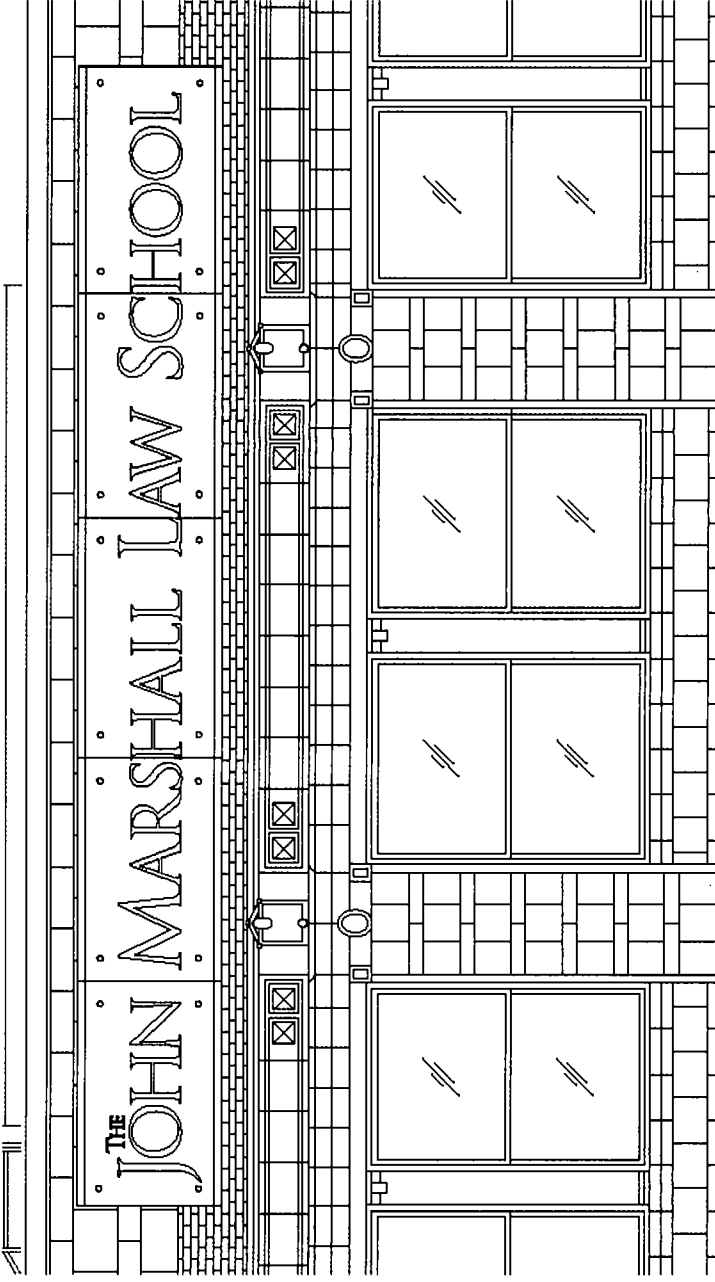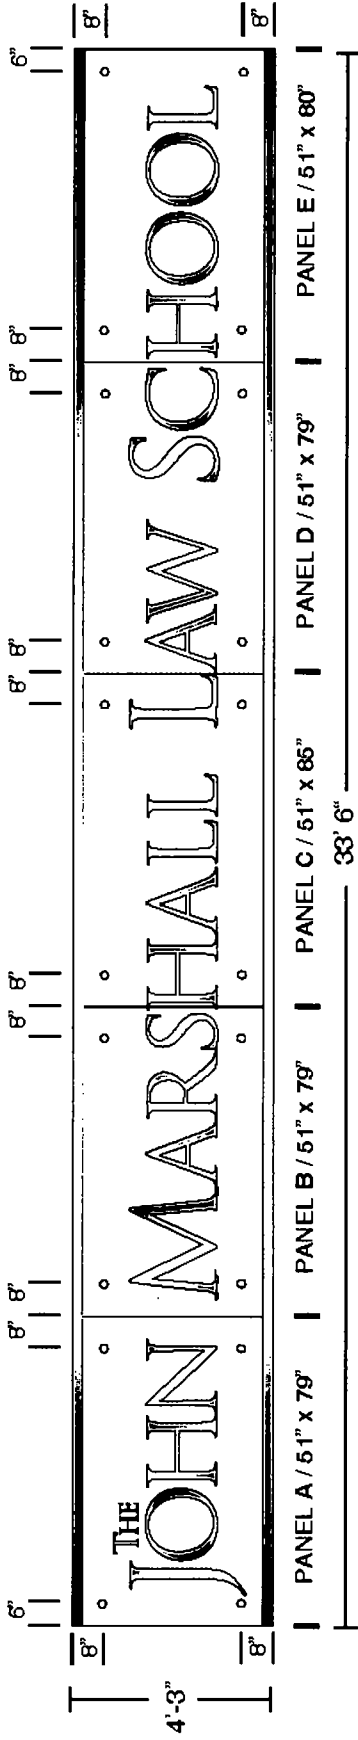

NOTE: THIS IS AN ORIGINAL UNPUBLISHED DRAWING, CREATED BY ASB, INC. IT IS SUBMITTED FOR YOUR PERSONAL USE IN CONNECTION WITH A PROJECT BEING PLANNED FOR YOU BY ASB, INC. IT IS NOT TO BE RETURNED TO ANYONE OUTSIDE YOUR ORGANIZATION, NOR IS IT TO BE REPRODUCED, COPIED, OR EXHIBITED IN ANY MANNER.

DATE _____
 SCALE _____
 DRAWN BY MF
 SALESMAN

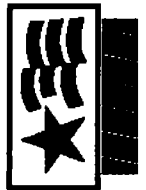

All-American Sign Co., Inc.
 Design • Fabrication • Installation • Maintenance
 5501 W. 109th Street Oak Lawn, IL 60453
 708/ 499-3000 Fax: 708/ 499-3943
 www.allamericansign.com


0002-002-002

SHEETED NO. NOT TO SCALE
 PROJECT _____
 ADDRESS _____
 CITY, STATE _____

JOHN MARSHALL LAW SCHOOL


(1) 4'-3" x 33' 6" x 3/4" CLEAR ACRYLIC BACK PANEL w/ 2" (D) ALUMINUM CHANNEL LETTERS & UPPER & LOWER L.E.D. CHANNELS

09-19-13

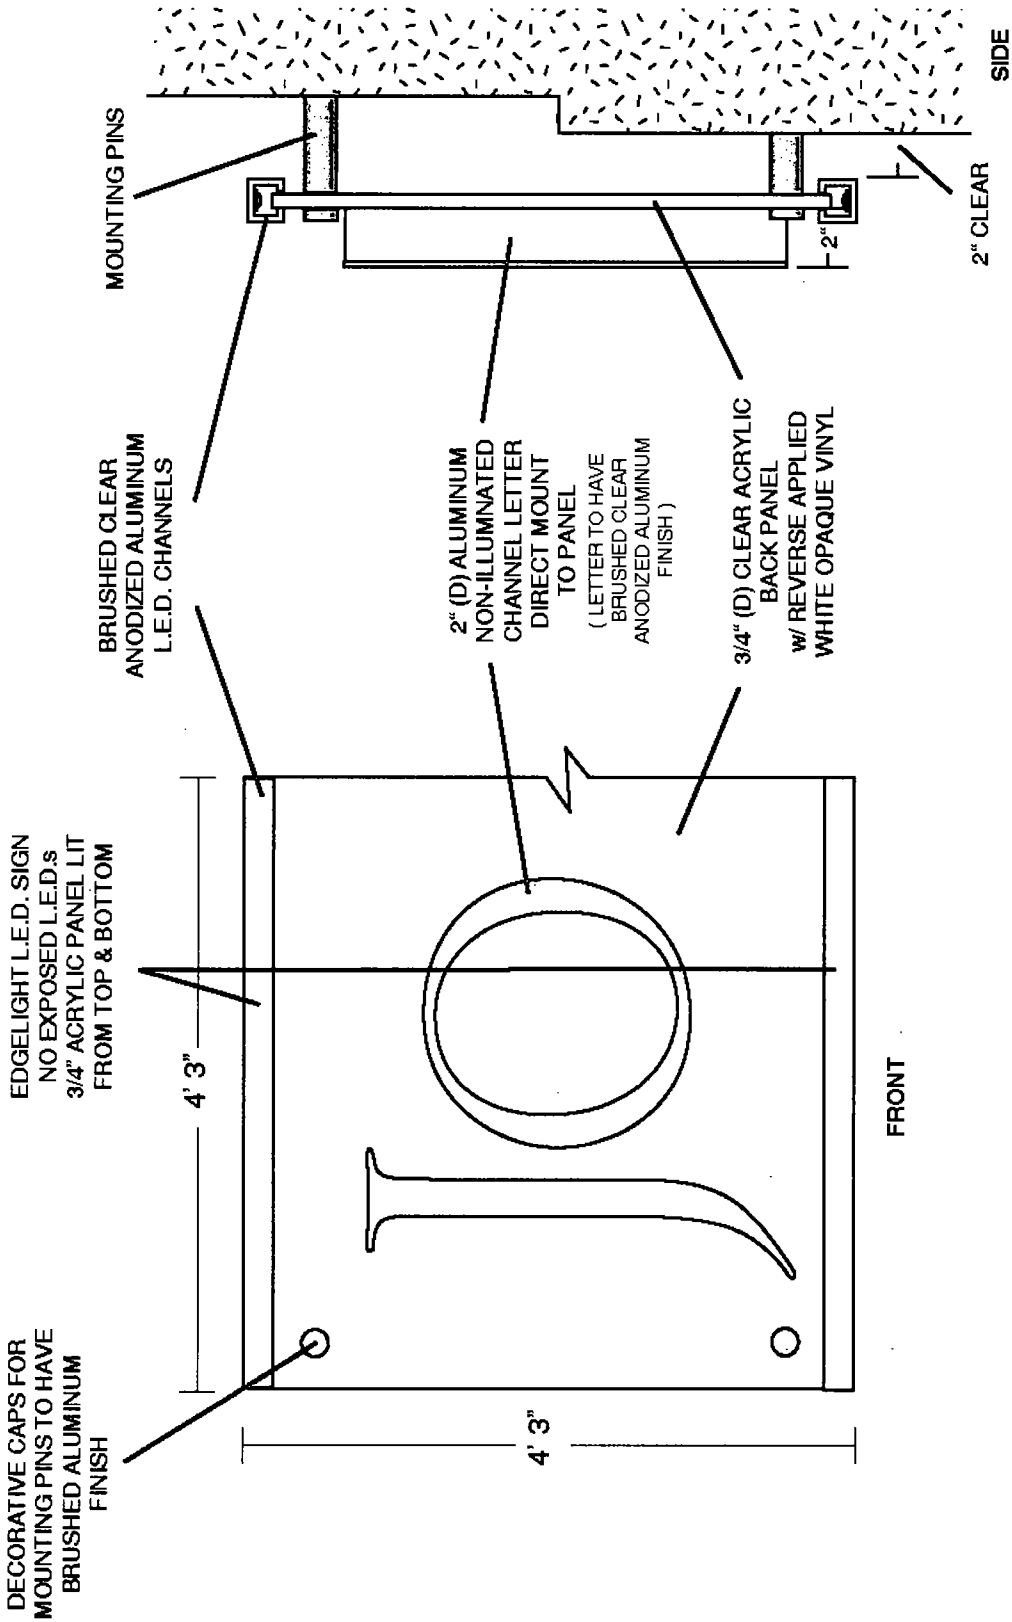

NOTE: THIS IS AN ORIGINAL UNPUBLISHED DRAWING, CREATED BY ASG, INC. IT IS SUBMITTED FOR YOUR PERSONAL USE IN CONNECTION WITH A PROJECT BEING PLANNED FOR YOU BY ASG, INC. IT IS NOT TO BE SHOWN TO ANYONE OUTSIDE YOUR ORGANIZATION, NOR IS IT TO BE REPRODUCED, COPIED, OR EXHIBITED IN ANY MANNER.

DATE _____
 SCALE _____
 DRAWN BY MF
 SALESMAN _____

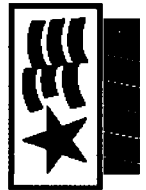

All-American Sign Co., Inc.
 Design • Fabrication • Installation • Maintenance
 5501 W. 109th Street Oak Lawn, IL 60453
 708/489-3000 Fax: 708/489-3943
 www.allamericansign.com

0008-007-92

SHEET NO.	NOT TO SCALE
PROJECT	
ADDRESS	
CITY, STATE	



CITY OF CHICAGO

DEPARTMENT OF BUILDINGS**Sign Permit Application**

APPROVAL NUMBER 15777	APPLICATION NUMBER 100494352	ANNUAL FEE	WORK CODE	DRAWINGS ATTACHED <input type="checkbox"/> YES <input type="checkbox"/> NO			
DATE OF APPLICATION 06/07/2013		TYPE OF SIGN FLAT OR BOX					
ADDRESS OF SIGN 19 W JACKSON BLVD, 60604-		LENGTH	FT. 33	IN. 6	HEIGHT	FT. 4	IN. 3
BUILDING	ORIGINAL PERMIT NUMBER	AREA	SQ. FT. 142	WEIGHT	LBS. 900		
TYPE OF PERMIT NEW CONSTRUCTION (SIGN)		SIGN HEIGHT ABOVE GRADE/ROOF				FT. 18	
PAYER OF ANNUAL INSPECTION SAH, CYNTHIA 304 S. STATE STREET CHICAGO, IL 60604 (312)987-1407		SHAPE OF SIGN REGULAR					
SIGN MANUFACTURER ALL AMERICAN SIGN COMPANY		SIGN WILL READ THE JOHN MARSHALL LAW SCHOOL					
ADDRESS WHERE SIGN CAN BE SEEN PRIOR TO ERECTION		NO. OF LAMPS 1		TOTAL WATTAGE 800			
TICKET NUMBER 0		REINSPECTION CONTROL NUMBER		TYPE OF LAMP OTHER			
TYPE OF SUPPORT FOR SIGN BUILDING		NO. OF BALLAST/TRANSFORMERS 2		INPUT OF TRANSFORMERS 120			
SIGN BOARD SUPPORT MEMBERS STEEL		CONTRACTOR WILL INSTALL		<input checked="" type="checkbox"/> FEEDERS <input checked="" type="checkbox"/> CUSTOMER LEADS			
ANNUAL FEE _____		TYPE OF SWITCH KNIFE					
CONSTRUCTION FEE _____ 200.00		LOCATION OF SWITCH OUTSIDE SIGN					
1017 B FEE _____		SIGN LOCATION INSTALL (1) 4'3" X 33' 6" CLEAR ACRYLIC SIGN WITH BORDER LED TRACK LIGHTING					
TOTAL FEE _____ 200.00		Check # for Zoning _____					
AMOUNT PAID _____ 200.00		Check # for DCAP _____					
BALANCE DUE _____							

The undersigned certifies that the statements in this application are true and correct and that all work done under the proposed permit will conform to the requirements of the Chicago Municipal Code.

REG. NO.	E80032	BOND. NO.	N92890
ELECTR. CONTR.	MIDWEST SIGN & LIGHTING, INC.	SIGN ERECTOR	ALL AMERICAN SIGNS
ADDRESS	4910 W. WILSHIRE BLVD. COUNTRY CLUB HILLS, IL 60478-	ADDRESS	5501 W. 109TH ST OAK LAWN IL, 60453-
SUPERVISOR SIGNATURE		SIGNATURE	

The permit issued on this application will authorize only signs here applied for. If other signs are to be erected they must be covered by additional permits.

City of Chicago
Rahm Emanuel, MayorDepartment of Buildings
Michael Merchant, Commissioner

TYPE OF BUSINESS PAC COLLEGE Other: _____ Name: _____ LIC #: _____ Renewal Date: _____	SIGN BOND REQUIRED? <input type="checkbox"/> YES COUNCIL ORDER REQUIRED <input type="checkbox"/> YES		
Projects Over: <input checked="" type="checkbox"/> Private Property <input checked="" type="checkbox"/> Public Way Grant Permit #: _____ <input type="checkbox"/> Planned Development/Manufacturing PMD/PD#: _____ Zoning District: DX Other: 16	IS SPECIAL PERMISSION REQUIRED FROM CHIEF ELECTRICAL <input type="checkbox"/> YES IF YES, ATTACH LETTER OF REQUEST		
TYPE OF SIGN: <input type="checkbox"/> ADVERTISING <input checked="" type="checkbox"/> ILLUMINATE <input type="checkbox"/> MOVEABLE <input checked="" type="checkbox"/> BUSINESS <input type="checkbox"/> FLASHING	TIME STAMP		
TOTAL STREET FRONTAGE OF LOT (IN FEET) _____ 192 TOTAL AREA OF NEW SIGN (SQ.FT.) _____ 142 TOTAL AREA OF ALL SIGNS ON LOT (SQ.FT.) _____ 420 HEIGHT OF SIGN ABOVE GRADE (TO TOP) _____ 22ft 3in	<table border="1" style="width:100%; border-collapse: collapse;"> <tr> <td style="width:50%; vertical-align: top;"> SIGN CLERK </td> <td style="width:50%; vertical-align: top;"> APPROVED FOR PERMIT </td> </tr> </table>	SIGN CLERK	APPROVED FOR PERMIT
SIGN CLERK	APPROVED FOR PERMIT		
DISTANCE OF CURB LINE OUTER EDGE (ft) _____ 14 DISTANCE OF STRUCTURE INNER EDGE (ft) _____ 14 DISTANCE FROM (ft): A. PUBLIC PARK (OVER 10 ACRES) _____ B. EXPRESSWAY (IF LESS THAN 1,000 FT.) _____ C. RESIDENCE DISTRICT (ADVERTISING SIGNS ONLY) _____	REMARKS		
IF REPLACEMENT SIGN OR CHANGE OF FACE, WHAT DOES THE EXISTING SIGN READ? Original Payee: _____ Landmark Hold: <input type="checkbox"/> Status: _____			
ZONING (OFFICE USE ONLY)			