



City of Chicago



O2014-4822

Office of the City Clerk
Document Tracking Sheet

Meeting Date:	5/28/2014
Sponsor(s):	Reilly (42)
Type:	Ordinance
Title:	Grant(s) of privilege in public way for Hugo's Frog Bar
Committee(s) Assignment:	Committee on Transportation and Public Way

ORDINANCE
HUGO'S FROG BAR
Acct. No. 12619 - 1
Permit No. 1112898

Be It Ordained by the City Council of the City of Chicago:

SECTION 1. Permission and authority are hereby given and granted to HUGO'S FROG BAR, upon the terms and subject to the conditions of this ordinance to maintain and use, as now constructed, four (4) Balcony(s) projecting over the public right-of-way adjacent to its premises known as 1024 N. Rush St..

Said Balcony(s) at N. RUSH ST. measure(s):

Four (4) at eight point five (8.5) feet in length, and four (4) feet in width for a total of one hundred thirty-six (136) square feet.

The location of said privilege shall be as shown on prints kept on file with the Department of Business Affairs and Consumer Protection and the Office of the City Clerk.

Said privilege shall be constructed in accordance with plans and specifications approved by the Department of Planning and Development and Department of Transportation (Division of Project Development).

This grant of privilege in the public way shall be subject to the provisions of Section 10-28-015 and all other required provisions of the Municipal Code of Chicago.

The grantee shall pay to the City of Chicago as compensation for the privilege #1112898 herein granted the sum of three hundred (\$300.00) per annum in advance.


A 25% penalty will be added for payments received after due date.

The permit holder agrees to hold the City of Chicago harmless for any damage, relocation or replacement costs associated with damage, relocation or removal of private property caused by the City performing work in the public way.

Authority herein given and granted for a period of five (5) years from and after 04/21/2014.

Alderman _____


Brendan Reilly 42nd Ward

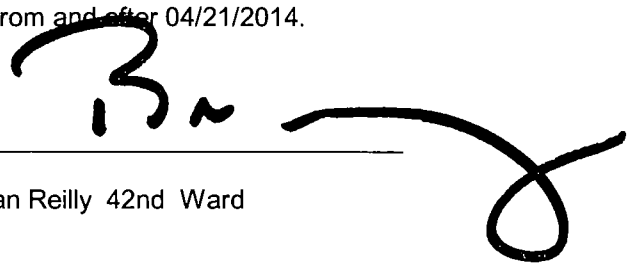A large, stylized handwritten signature in black ink, appearing to read 'B. Reilly', is written over the signature line and extends to the right.


Handwritten scribbles or marks, possibly a signature or initials, located in the lower-left quadrant of the page.

HUGO'S BALCONIES PLAN

SCALE: 1/16" = 1'-0"

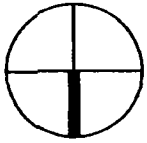

- LEGEND**
- EXISTING TREES TO REMAIN
 - NEW TREE CRATERS
 - STREET SIGNS TO REMAIN
 - STREET LIGHTS
 - STREET LIGHTS TO REMAIN

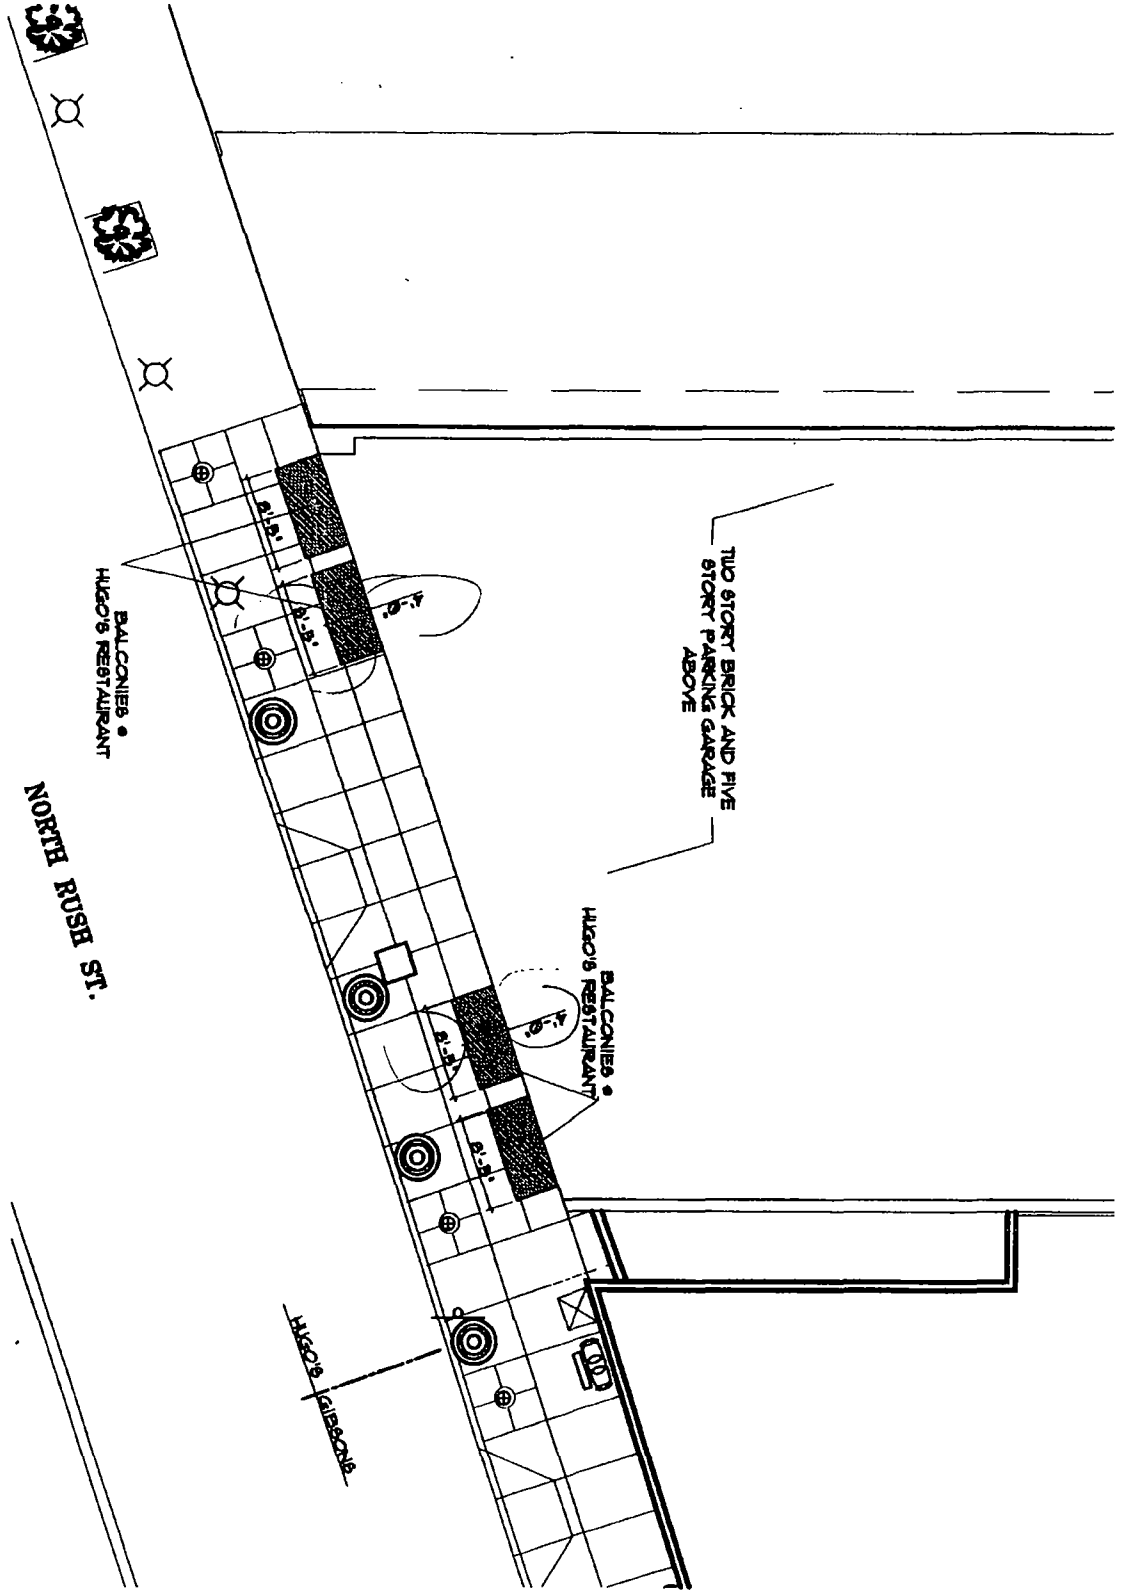

Shapiro Associates Ltd ARCHITECTURAL SERVICES 1021 WEST ADAMS STREET CHICAGO, ILLINOIS 60607 312.421.6004	PROJECT: HUGOS RESTAURANT	JOB NO: 0112
	TITLE: BALCONIES PLAN	SK-040203
DATE ISSUED: 04/02/03	DATE REVISED: 04/02/03	1 OF 1