



City of Chicago



O2019-5886

Office of the City Clerk

Document Tracking Sheet

Meeting Date:	7/24/2019
Sponsor(s):	Reilly (42)
Type:	Ordinance
Title:	Canopy(s) for Hampton Inn & Suites
Committee(s) Assignment:	Committee on Transportation and Public Way

ORDINANCE
HAMPTON INN & SUITES
Acct. No. 86364 - 2
Permit No. 1140968

Be It Ordained by the City Council of the City of Chicago:

SECTION 1. Permission and authority are hereby given and granted to HAMPTON INN & SUITES, upon the terms and subject to the conditions of this ordinance to construct, install, maintain and use one (1) Canopy(s) projecting over the public right-of-way adjacent to its premises known as 33 W. Illinois St..

Said Canopy(s) at W ILLINOIS measure(s):

One (1) at twenty-one point six seven (21.67) feet in length, and seven point three three (7.33) feet in width for a total of one hundred fifty-eight point eight four (158.84) square feet.

The location of said privilege shall be as shown on prints kept on file with the Department of Business Affairs and Consumer Protection and the Office of the City Clerk.

Said privilege shall be constructed in accordance with plans and specifications approved by the Zoning Department - Signs.

This grant of privilege in the public way shall be subject to the provisions of Section 10-28-015 and all other required provisions of the Municipal Code of Chicago.

The grantee shall pay to the City of Chicago as compensation for the privilege #1140968 herein granted the sum of fifty (\$50.00) per annum in advance.


A 25% penalty will be added for payments received after due date.

The permit holder agrees to hold the City of Chicago harmless for any damage, relocation or replacement costs associated with damage, relocation or removal of private property caused by the City performing work in the public way.


Authority herein given and granted for a period of five (5) years from and after Date of Passage.

Alderman _____


Brendan Reilly 42nd Ward

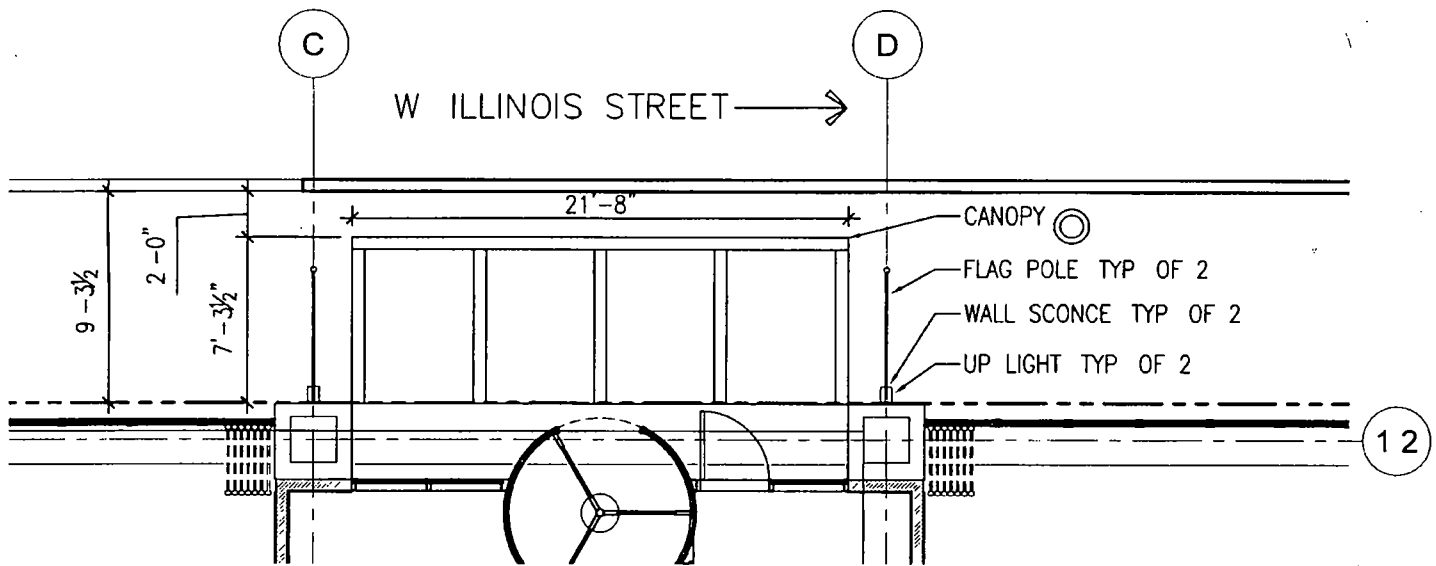

1 PLAN VIEW
SCALE 1/8" = 1'-0"

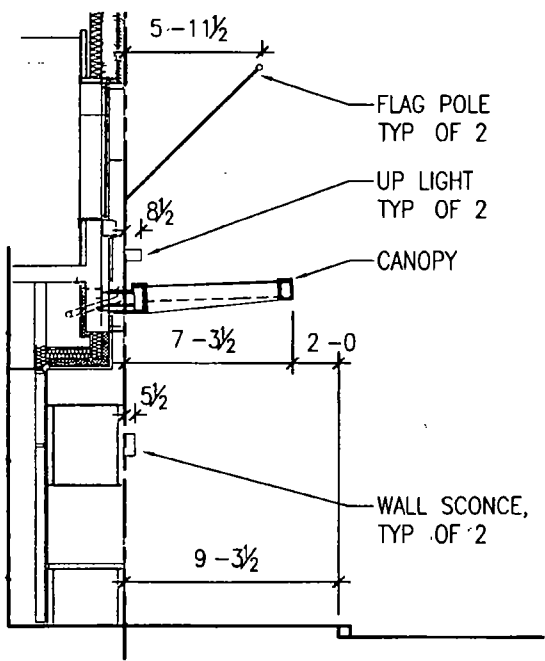

2 SECTION
SCALE 1/8" = 1'-0"

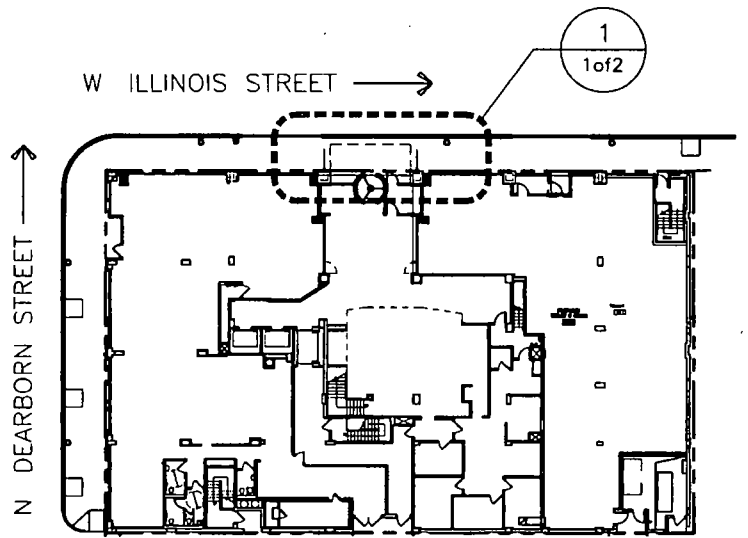

3 SITE PLAN
SCALE 1" = 50'-0"

NORR

ARCHITECTS PLANNERS
325 N LaSalle St | Suite 500 | Chicago, IL 60654
t 312 424 2400 | f 312 424 2424 | www.norr.com

PROJECT

Hampton Inn & Suites Ground
Floor Core and Shell Renovation
Public Right of Way

REVISIONS

#	Date	Issue

PUBLIC RIGHT
OF WAY USE

1 of 2

03/04/2019