



City of Chicago



O2021-1266

Office of the City Clerk

Document Tracking Sheet

Meeting Date:	4/19/2021
Sponsor(s):	Brookins (21)
Type:	Ordinance
Title:	Grant(s) of privilege in public way for Big Pawn 3
Committee(s) Assignment:	Committee on Transportation and Public Way

ORDINANCE
BIG PAWN 3
Acct. No. 33887 - 3
Permit No. 1148236

Be It Ordained by the City Council of the City of Chicago:

SECTION 1. Permission and authority are hereby given and granted to BIG PAWN 3, upon the terms and subject to the conditions of this ordinance to maintain and use one (1) sign(s) projecting over the public right-of-way attached to its premises known as 8130 S. Ashland Ave..

Said sign structure(s) measures as follows; along S Ashland Ave:

One (1) at twenty-five point seven five (25.75) feet in length, three point eight three (3.83) feet in height and nine point six seven (9.67) feet above grade level.

The location of said privilege shall be as shown on prints kept on file with the Department of Business Affairs and Consumer Protection and the Office of the City Clerk.

Said privilege shall be constructed in accordance with plans and specifications approved by the Department of Transportation (Division of Project Development) and Zoning Department - Signs.

This grant of privilege in the public way shall be subject to the provisions of Section 10-28-015 and all other required provisions of the Municipal Code of Chicago.

The grantee shall pay to the City of Chicago as compensation for the privilege #1148236 herein granted the sum of three hundred (\$300.00) per annum in advance.

A 25% penalty will be added for payments received after due date.

The permit holder agrees to hold the City of Chicago harmless for any damage, relocation or replacement costs associated with damage, relocation or removal of private property caused by the City performing work in the public way.


Authority herein given and granted for a period of five (5) years from and after 06/17/2020.

Alderman _____

Howard Brookins, Jr. 21st Ward

8130 SOUTH ASHLAND AVENUE
CHICAGO, ILLINOIS

AREA OF FACADE: 719 S.F.
AREA OF SIGN (BIG):
AREA OF SIGN (PAWN):
TOTAL 89 S.F.

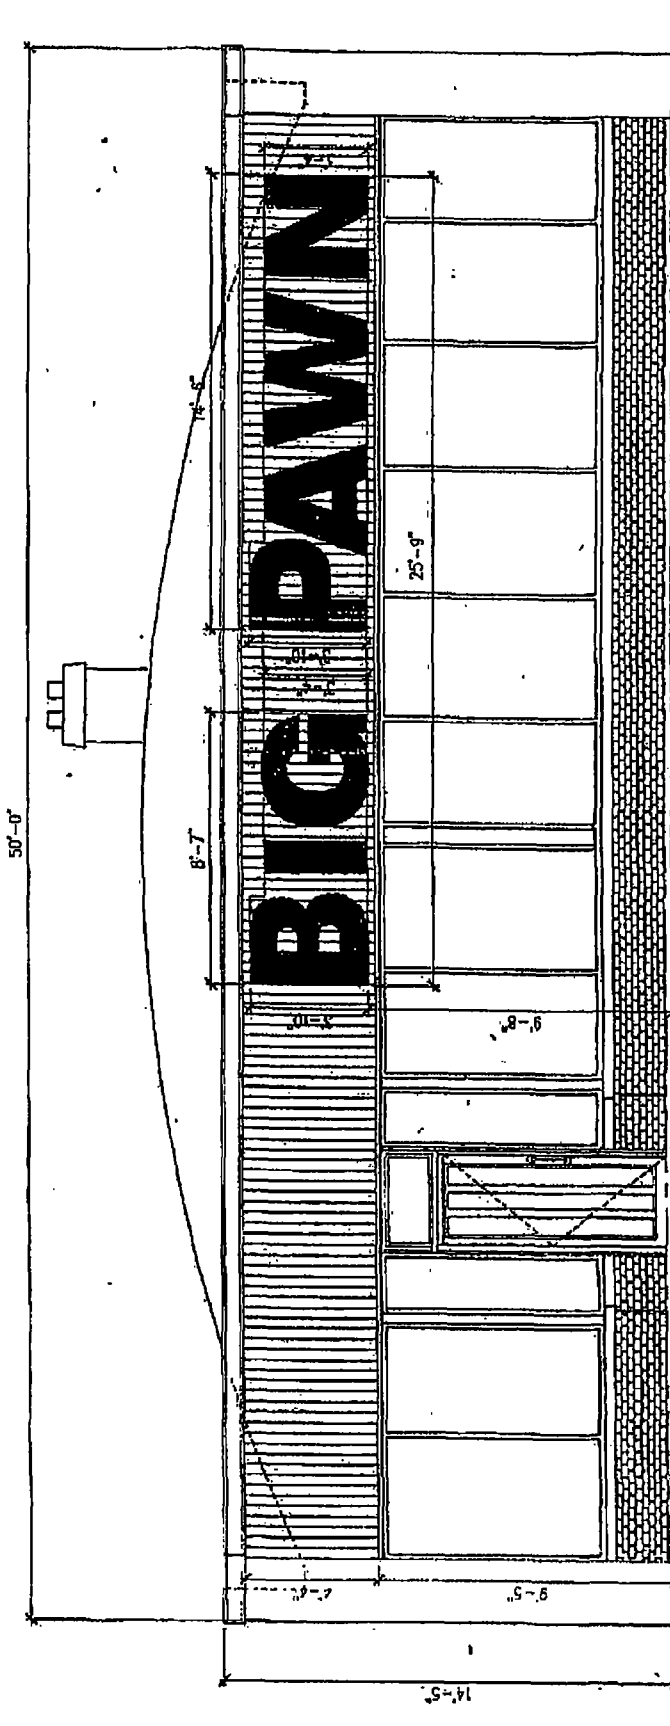

FRONT ELEVATION

SCALE: 1/4"=1'-0"



Department of Business Affairs and Consumer Protection
Small Business Center - Public Way Use Unit
City Hall - 121 N. LaSalle Street, Room 800 • Chicago, IL 60602
312-74-GOBIZ / 312-744-6249 • (312) 744-1944 (TTY)
<http://www.cityofchicago.org/bacp>

03/24/2021

Alderman Howard Brookins, Jr.
Ward # 21
City of Chicago
City Hall, Room 300
121 North LaSalle Street
Chicago, Illinois 60602

Re: An ordinance to use and maintain a portion of the public right-of-way for one (1) sign(s) for BIG PAWN 3, adjacent to the premises known as 8130 S. Ashland Ave..

Dear Alderman Howard Brookins, Jr.:

The applicant referenced above has requested the use of the public right-of-way for a sign(s). An ordinance has been prepared by the Department of Business Affairs and Consumer Protection – Small Business Center - Public Way Use Unit for presentation to the City Council. Because this request was made for properties located in your ward, as approved by you as per the attached, I respectfully request that you introduce the attached ordinance at the next City Council meeting.

If you have any questions regarding this ordinance, please contact Anthony Bertuca at (312) 744-5506.

Department of Business Affairs and Consumer Protection