



City of Chicago



O2016-5768

Office of the City Clerk

Document Tracking Sheet

Meeting Date:	7/20/2016
Sponsor(s):	Reilly (42)
Type:	Ordinance
Title:	Awning(s) for Fanny May Candies
Committee(s) Assignment:	Committee on Transportation and Public Way

ORDINANCE
FANNY MAY CANDIES
Acct. No. 281904 - 6
Permit No. 1123816

Be It Ordained by the City Council of the City of Chicago:

SECTION 1. Permission and authority are hereby given and granted to FANNY MAY CANDIES, upon the terms and subject to the conditions of this ordinance to maintain and use, as now constructed, one (1) Awning(s) projecting over the public right-of-way adjacent to its premises known as 117 N. Wabash Ave..

Said Awning(s) at N WABASH AVE measure(s):

One (1) at thirteen point one seven (13.17) feet in length, and three point two five (3.25) feet in width for a total of forty-two point eight (42.8) square feet.

The location of said privilege shall be as shown on prints kept on file with the Department of Business Affairs and Consumer Protection and the Office of the City Clerk.

Said privilege shall be constructed in accordance with plans and specifications approved by the Zoning Department - Signs.

This grant of privilege in the public way shall be subject to the provisions of Section 10-28-015 and all other required provisions of the Municipal Code of Chicago.

The grantee shall pay to the City of Chicago as compensation for the privilege #1123816 herein granted the sum of fifty (\$50.00) per annum in advance.


A 25% penalty will be added for payments received after due date.


The permit holder agrees to hold the City of Chicago harmless for any damage, relocation or replacement costs associated with damage, relocation or removal of private property caused by the City performing work in the public way.

Authority herein given and granted for a period of five (5) years from and after 07/29/2014.


Alderman _____

Brendan Reilly 42nd Ward

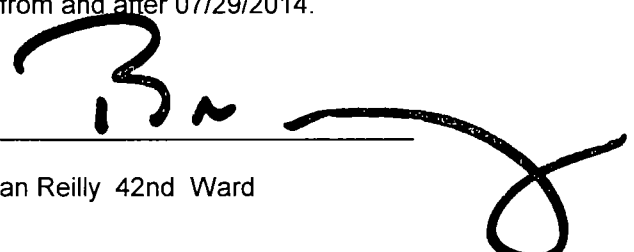A large, stylized handwritten signature in black ink, appearing to read 'B. Reilly', is written over a horizontal line. The signature is fluid and cursive, with a large loop at the end.

 


Non-Illuminated Open Ended Awning • Fannie May Candies • Chicago • Illinois

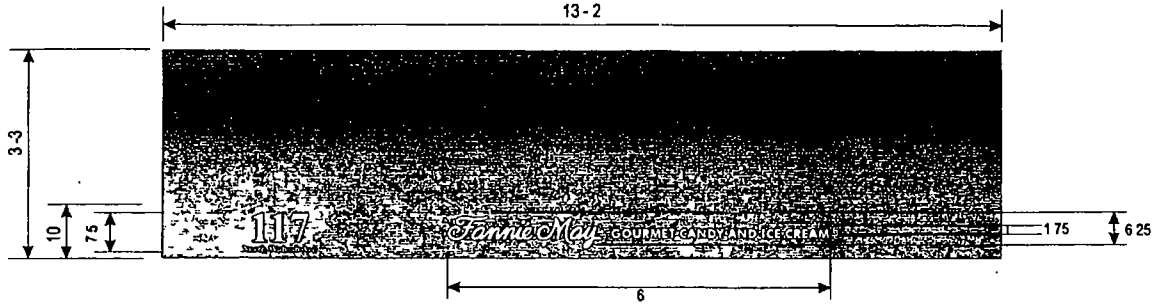

J.O.
6/28/16

- (A) Non-Illuminated Open Ended Awning**
 SCALE 1/4" = 1' 0" For Production / For Presentation
 QUANTITY ONE (1)
 Overall Height 3' 3"
 Overall Length 13' 2"
 Material Sunbrella Fabric Jockey Red (721751)
 Trimcap 1 Sq Tube Alum Frame
 Face White Heat Transferred Vinyl

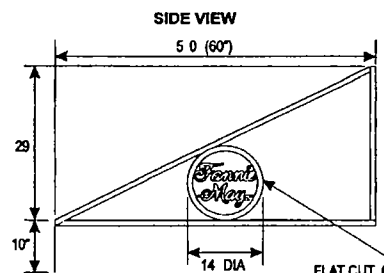

FLAT CUT .080 ALUMINUM LETTERS PAINTED TO MATCH WHITE LETTERS ON VALANCE MOUNTED TO .25 FLAT CUT ALUMINUM BARS INSIDE 14 DIAMETER CIRCLE CONSTRUCTED OF 1 ALUM TUBING

AMERICAN SIGN & LIGHTING CO.
 307 LINCOLN BENSenville IL 40104
 PH 630-766-8855
 FAX 630-766-9521

Client Name
 Fannie May Candies

Location
 117 North Wabash Ave
 Chicago IL

Start Date 11/12/07
Last Revision 01/18/08
Job# 10373
Drawing# 10373a_v7
 Page 1 of 2

* _____
 Client Approval
 * _____
 Landlord Approval

Sales Rep
 JU
Designer
 KM