



Office of Chicago City Clerk



Or2011-583

Office of the City Clerk

City Council Document Tracking Sheet

Meeting Date:	6/8/2011
Sponsor(s):	Thomas, Latasha (17)
Type:	Order
Title:	Issuance of Permit(s) for Sign(s)/Signboard(s) at 122 W 79th St (278 sq. ft.)
Committee(s) Assignment:	Committee on Zoning, Landmarks and Building Standards

(signs)

ORDERED, That the Commissioner of Buildings is hereby directed to
issue a sign permit to: (Contractor's name and address)

MODERN SIGNS INC
1727 W. ARMITAGE CT.
ADDISON IL. 60101

for the erection of a sign / signboard over 24 feet in height and / or over 100
square feet (in area of one face) at: (Business NAME & ADDRESS)


FORMAN MILLS # 100389822
122 W. 79TH STREET
CHICAGO IL. 60620

Dimensions: Length 34'9" Height 8'

Height above grade / roof to top of sign 28'

TOTAL SQUARE FOOT AREA 278 SQ. FT.

Such sign(s) shall comply with all applicable provisions of TITLE 17 of the
Chicago Zoning Ordinance and all other applicable provisions of the Municipal
Code of the City of Chicago governing the construction and maintenance of
outdoor signs, signboards and structures.

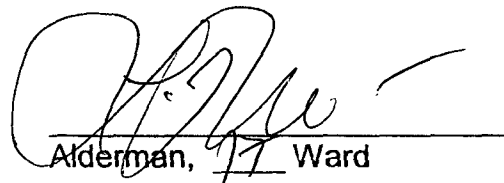
Alderman, 17 Ward



CITY OF CHICAGO

DEPARTMENT OF BUILDINGS

Sign Permit Application

APPROVAL NUMBER B-40197	APPLICATION NUMBER 100389822	ANNUAL FEE	WORK CODE	DRAWINGS ATTACHED <input type="checkbox"/> YES <input type="checkbox"/> NO
DATE OF APPLICATION 04/13/2011			TYPE OF SIGN FLAT OR BOX	
ADDRESS OF SIGN 122 W 79TH ST, 60620-			LENGTH	FT. 34
BUILDING			IN.	9
ORIGINAL PERMIT NUMBER			HEIGHT	FT. 8
TYPE OF PERMIT NEW CONSTRUCTION (SIGN)			AREA	SQ. FT. 278
PAYER OF ANNUAL INSPECTION STREAHLE, CHRISTOPHER 1450 N CICERO AVE CHICAGO, IL 60651 (856)910-7122			WEIGHT	LBS. 600
SIGN MANUFACTURER PHILADELPHIA SIGN CO.			SIGN HEIGHT ABOVE GRADE/ROOF FT. 20	
ADDRESS WHERE SIGN CAN BE SEEN PRIOR TO ERECTION			SHAPE OF SIGN REGULAR	
TICKET NUMBER 0			SIGN WILL READ FORMAN MILLS	
REINSPECTION CONTROL NUMBER			NO. OF LAMPS 500	
TYPE OF SUPPORT FOR SIGN BUILDING			TOTAL WATTAGE 60	
SIGN BOARD SUPPORT MEMBERS STEEL			TYPE OF LAMP OTHER	
ANNUAL FEE _____			NO. OF BALLAST/TRANSFORMERS 4	
CONSTRUCTION FEE 200.00			INPUT OF TRANSFORMERS 120	
I017 B FEE _____			CONTRACTOR WILL INSTALL <input checked="" type="checkbox"/> FEEDERS <input type="checkbox"/> CUSTOMER LEADS	
TOTAL FEE 200.00			TYPE OF SWITCH KNIFE	
AMOUNT PAID 200.00			LOCATION OF SWITCH LISTED FLUSH TOGGLE	
BALANCE DUE _____			SIGN LOCATION TO INSTALL FORMAN MILLS SIGN ON WALL	
Check # for Zoning				
Check # for DCAP				

The undersigned certifies that the statements in this application are true and correct and that all work done under the proposed permit will conform to the requirements of the Chicago Municipal Code

REG NO.	E12960
ELECT CONTR LEROY ELECTRIC, INC.	ELECTR
ADDRESS P.O. BOX 553 MEDINAH, IL 60157-0553	
SUPERVISOR SIGNATURE	

BOND NO.	N93883
SIGN ERECTOR MODERN SIGNS INC	SIGNER
ADDRESS 1727 ARMITAGE CT ADDISON IL. 60101-	
SIGNATURE	


The permit issued on this application will authorize only signs here applied for. If other signs are to be erected they must be covered by additional permits

City of Chicago
Richard M. Daley, Mayor




Department of Buildings
Richard Monocchio, Commissioner

TYPE OF BUSINESS OTHER Other: CLOTHING RETAIL	SIGN BOND REQUIRED? <input checked="" type="checkbox"/> YES
Name: FORMAN MILLS	COUNCIL ORDER REQUIRED <input type="checkbox"/> YES
LIC #: Renewal Date:	IS SPECIAL PERMISSION REQUIRED FROM CHIEF ELECTRICAL <input type="checkbox"/> YES
Projects Over: <input checked="" type="checkbox"/> Private Property <input checked="" type="checkbox"/> Public Way Grant Permit #:	IF YES, ATTACH LETTER OF REQUEST
<input type="checkbox"/> Planned Development/Manufacturing PMD/PD#: Zoning District: OTHER Other: PD338	TIME STAMP
TYPE OF SIGN: <input type="checkbox"/> ADVERTISING <input checked="" type="checkbox"/> ILLUMINATE <input type="checkbox"/> MOVEABLE <input checked="" type="checkbox"/> BUSINESS <input type="checkbox"/> FLASHING	
TOTAL STREET FRONTAGE OF LOT (IN FEET) 493	
TOTAL AREA OF NEW SIGN (SQ.FT.) 278	
TOTAL AREA OF ALL SIGNS ON LOT (SQ.FT.) 261	
HEIGHT OF SIGN ABOVE GRADE (TO TOP) 28ft in	
DISTANCE OF CURB LINE OUTER EDGE (ft) 199	SIGN CLERK
DISTANCE OF STRUCTURE INNER EDGE (ft) 200	APPROVED FOR PERMIT
DISTANCE FROM (ft): A. PUBLIC PARK (OVER 10 ACRES) _____ B. EXPRESSWAY (IF LESS THAN 1,000 FT.) _____ C. RESIDENCE DISTRICT (ADVERTISING SIGNS ONLY) _____	REMARKS
IF REPLACEMENT SIGN OR CHANGE OF FACE, WHAT DOES THE EXISTING SIGN READ? Original Payee: _____	
Landmark Hold: <input type="checkbox"/> Status: _____	
ZONING (OFFICE USE ONLY)	

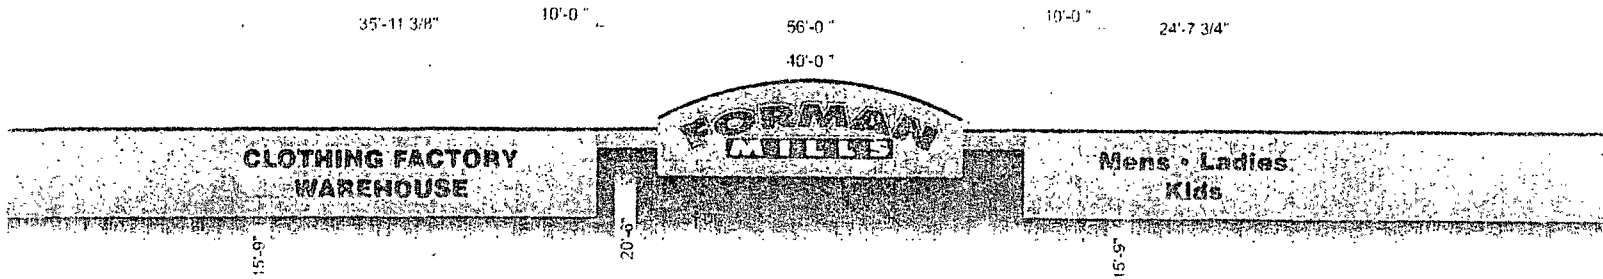

BUILDING ELEVATION
SCALE: 1/16" = 1'-0"

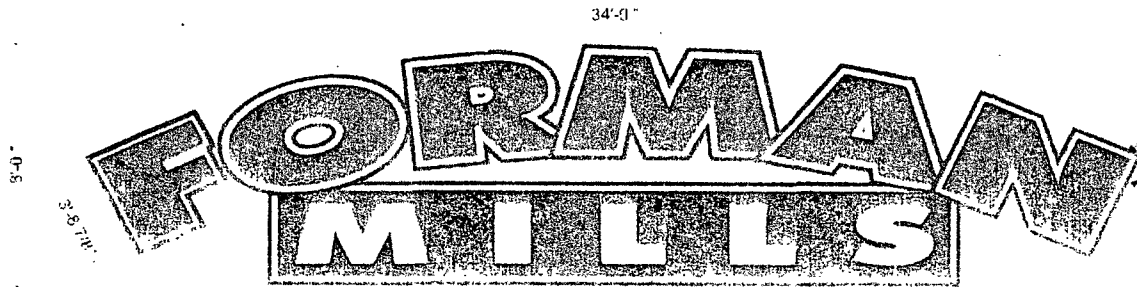

FRONT ELEVATION
SCALE: 1/4" = 1'-0"

Face: 3/16" thk White #7320
Acrylic Face w/ #3630 - 53
Carrinal Red Vinyl Overlay

.063 Hunter Red Returns
(Stapled Construction)

**PERMITS
ONLY**

**PRIOR TO FABRICATION
FIELD VERIFICATION
IS REQUIRED**

STANDARD LETTER NOTES:

1. Sufficient Primary Circuit In Vicinity Of Sign By Others.
2. Letter To Letter Wiring & Final Primary Hook-up By Sign Installer, Where Allowed By Local Codes.
3. Sign Shall Be U.L. Listed.
4. Mounting Hardware By Sign Installer.
5. Full Size Drilling Template Furnished With Sign.

FORMAN LETTERS
ELECTRICAL LOAD
(5.0) Amps @ 120 Volts
ELECTRICAL REQ'MTS
(1) 20 Amp/120 Volt Circuits

MILLS WALL SIGN
ELECTRICAL LOAD
(13.64) Amps @ 120 Volts
ELECTRICAL REQ'MTS
(1) 20 Amp/120 Volt Circuits

Note: This sign is intended to be installed in accordance with the requirements of Article 605 of the National Electrical Code and/or other applicable local codes. This includes proper grounding and bonding of the sign.



**Philadelphia Sign
COMPANY**

207 West Spring Garden Street
Philadelphia, New Jersey 08103

CUSTOMER:

FORMAN MILLS

JOB NUMBER:

FM017

SIGN TYPE:

Various

LOCATION:

**122 West 79th St
Chicago, IL**

DATE:

03/16/2011

DRAWN BY:

JLTH

REVISION:

Number Description By

SHEET:

1 OF 5 (1) (NO COPY)

DWG NUMBER:

B-40197

ENGINEER SEAL

MAX DESIGN WIND SPEED 90 MPH
MAX DESIGN WIND LOAD 20 LBS/SQ. FT.
EXPOSURE C

PHILADELPHIA SIGN COMPANY
207 WEST SPRING GARDEN STREET
PHILADELPHIA, PA 19103
TEL: 215-763-1111
FAX: 215-763-1112
WWW.PHILADELPHIASIGN.COM

ENGINEERING
SHOP
VINYL / LAYOUT
ROUTING / KNIFE

Designated Primary Power Run To
Vicinity Of Sign w/a Lockable Disconnect
Switch For Service - (By Others)

#8 x 1/2" Pan head Screws Painted
To Match Returns

Letter Trim Cap to Be Jewelite 1"
Red

Letter Returns to Be .040 Alum.
Exterior To Be Painted Hunter Red

Return Stapled To Letter Backs

Face: 3/16" Thk White #7328
Acrylic Face w/ #3630-53 Cardinal
Red Vinyl Overlay

Sloan Modular 60 Power Supply 12VDC

7/8" Dia 2" Lg Coupling

7/8" Chase Nipple


Sloan Value Line White Long Modules

Letter Backs to Be .050 Precoat White Alum.
Interior To Be Painted Spray-Lat
Starbrite White (Light Enhancement Paint)

3/8" Dia Allthread Rod w/3/8" Thk
Nylon Spacer, 3/8" Dia Fender Washer
And Nut Secured on Backside Of Fascia

3/8" Dia Nutsert

Drain Holes In Rack Of Letters
As Req'd

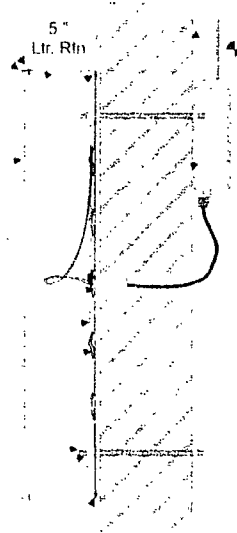

SECONDARY COPY SECTION
SCALE: 1-1/2" = 1'-0"

**PERMITS
ONLY**

**PRIOR TO FABRICATION
FIELD VERIFICATION
IS REQUIRED**

#8 x 1/2" Pan head Screws Painted
To Match Returns

Letter Trim Cap to Be Jewelite 1"
Red

Letter Returns to Be .063 Alum.
Exterior To Be Painted Hunter Red

Return Stapled To Letter Backs

Designated Primary Power Run To
Vicinity Of Sign w/a Lockable Disconnect
Switch For Service - (By Others)

Face: 3/16" Thk White #7328
Acrylic Face w/ #3630-53 Cardinal
Red Vinyl Overlay

Sloan Modular 60 Power Supply 12VDC

7/8" Dia 2" Lg Coupling

7/8" Chase Nipple

.063" Thk White Precoat Aluminium
Insert Panel

Sloan Value Line White Long Modules
Fabricated "Z" Bracket

Letter Backs to Be .063 Precoat White Alum.
Interior To Be Painted Spray-Lat
Starbrite White (Light Enhancement Paint)


3/8" Dia Allthread Rod w/3/8" Thk
Nylon Spacer, 3/8" Dia Fender Washer
And Nut Secured on Backside Of Fascia

3/8" Dia Nutsert

Drain Holes In Back Of Letters
As Req'd

9" Ltr. Return

5"

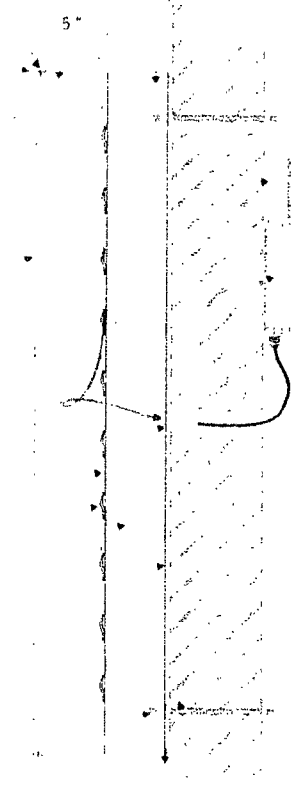

FORMAN LETTERS SECTION
SCALE: 1-1/2" = 1'-0"

**FORMAN LETTERS
ELECTRICAL LOAD
(5.0) Amps @ 120 Volts
ELECTRICAL REQ'MTS
(1) 20 Amp/120 Volt Circuits**

STANDARD LETTER NOTES:

1. Sufficient Primary Circuit In Vicinity Of Sign By Others.
2. Letter To Letter Wiring & Final Primary Hook-up By Sign Installer, Where Allowed By Local Codes.
3. Sign Shall Be U.L. Listed.
4. Mounting Hardware By Sign Installer.
5. Full Size Drilling Template Finished With Sign.



**Philadelphia Sign
COMPANY**

707 West Spring Garden Street
Paterson, New Jersey 07657

CUSTOMER:

FORMAN MILLS

JOB NUMBER:

FM017

SIGN TYPE:

Various

LOCATION:

122 West 79th St
Chicago, IL

DATE:

03/16/2011

DRAWN BY:

JLTH

REVISION:

Number Date By

SHEET:

4 OF 5 ENG DESI

OWG NUMBER:

B-40197

ENGINEER SEAL:

MAX DESIGN WIND SPEED 36 MPH
MAX DESIGN WIND LOAD 30 LBS/SQ. FT.
EXPOSURE C

PHILADELPHIA SIGN COMPANY
707 WEST SPRING GARDEN STREET
PATERSON, NEW JERSEY 07657
TEL: 973-261-1111 FAX: 973-261-1112
WWW.PHILADELPHIASIGN.COM

Mens - Ladies - Kids

**SECONDARY COPY
ELECTRICAL LOAD
(2.0) Amps @ 120 Volts
ELECTRICAL REQ'MTS
(1) 20 Amp/120 Volt Circuits**


Note: This sign is intended to be installed in accordance with the requirements of Article 600 of the National Electrical Code and/or other applicable local codes. This includes proper grounding and bonding of the sign.

CITY OF CHICAGO
DEPARTMENT OF ZONING AND LAND USE PLANNING
SIGN SITE PLAN
 (ALL INFORMATION MUST BE COMPLETED AND LEGIBLE)

Site Address: 122 W. 79TH STREET. 2 of 4 applications

Sign Company: MODERN SIGNS INC Rep Name: BILL LEAHY

Phone (224) 402 - 8622 EXT _____ (Below: Budding, streets and location of sign on lot or structure)
 North

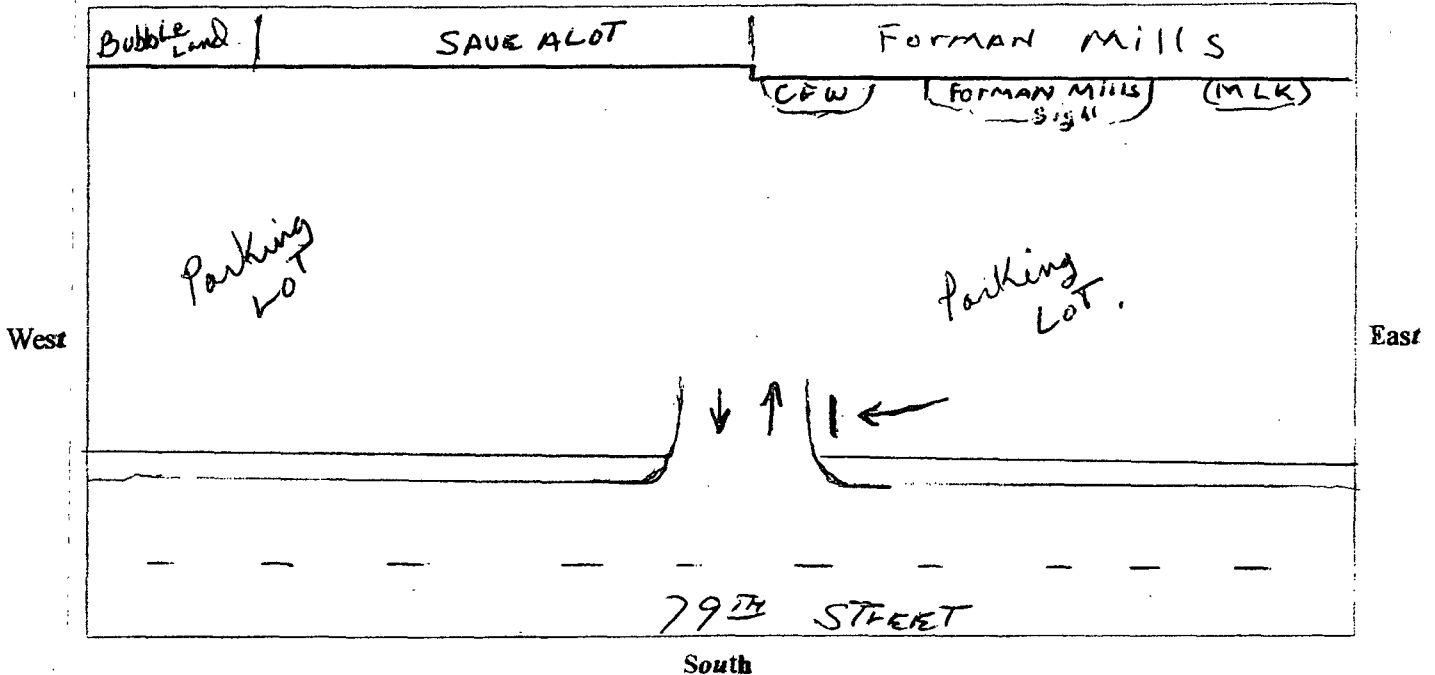

SIGN USE:

Bus. ID (On-premise)
 Business Lice. # _____

Advertising (Off-premise)

PERMIT TYPE:

New Construction
 Change of Face _____
 Previous Permit #

TYPE OF SIGN:

Flat Wall
 Freestanding
 Awning
 Marquee
 High Rise Building
 Projecting Private
 Projecting Public Way
 Public Way Use -Permit # _____

SIGN CHARACTERISTICS:

Non-Illuminated
 Illuminated
 Changing Image
 Video Display
 Flashing

DISTANCE FROM:

Curb Line: 200'
 Expressway, Toll Roads
 or Major Route _____
 (n/a if over 1000 ft) _____
 Park (over 10 acres) _____
 Residential Zone _____
 Existing Off-premise on
 same side of street: _____

TOTAL SQUARE FOOTAGE:

Square footage of this proposed sign 278
 Gross area of all proposed signs 680
 Area of all existing signs
 (not including proposed) on Zoning Lot 261

Signature: William F. Leahy

Date: 4-18-2011