



City of Chicago



O2020-1780

Office of the City Clerk

Document Tracking Sheet

Meeting Date:	3/9/2020
Sponsor(s):	Sigcho-Lopez (25)
Type:	Ordinance
Title:	Grant(s) of privilege in public way for Athletico
Committee(s) Assignment:	Committee on Transportation and Public Way

Direct Intro
#25

ORDINANCE
ATHLETICO
Acct. No. 69020 - 21
Permit No. 1143232

Be It Ordained by the City Council of the City of Chicago:

SECTION 1. Permission and authority are hereby given and granted to ATHLETICO, upon the terms and subject to the conditions of this ordinance to maintain and use one (1) sign(s) projecting over the public right-of-way attached to its premises known as 1645 W. 18th St..

Said sign structure(s) measures as follows; along W. 18th:

One (1) at twenty-three (23) feet in length, one point six seven (1.67) feet in height and ten (10) feet above grade level.

The location of said privilege shall be as shown on prints kept on file with the Department of Business Affairs and Consumer Protection and the Office of the City Clerk.

Said privilege shall be constructed in accordance with plans and specifications approved by the Department of Transportation (Division of Project Development) and Zoning Department - Signs.

This grant of privilege in the public way shall be subject to the provisions of Section 10-28-015 and all other required provisions of the Municipal Code of Chicago.

The grantee shall pay to the City of Chicago as compensation for the privilege #1143232 herein granted the sum of three hundred (\$300.00) per annum in advance.


A 25% penalty will be added for payments received after due date.

The permit holder agrees to hold the City of Chicago harmless for any damage, relocation or replacement costs associated with damage, relocation or removal of private property caused by the City performing work in the public way.

Authority herein given and granted for a period of five (5) years from and after Date of Passage.


Alderman _____

Byron Sigcho-Lopez 25th Ward

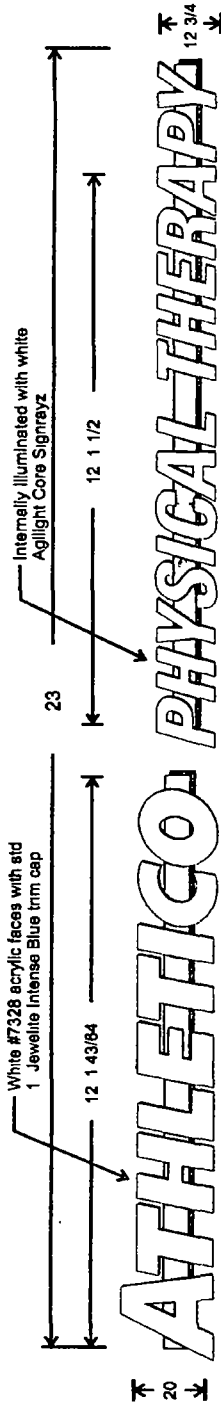

Fabricated 5 deep channel letters with std coil returns painted Heron Blue

Letters mounted to common 7 H x 4 1/2 raceways
Units mounted building facade with necessary hardware "Survey Required"

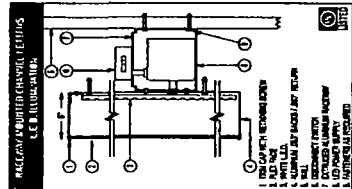

Electrical Requirements
(1) Dedicated 120V 20amp 60hz 3-wire electrical connection per sign

Colors to Match
Painted returns Heron Blue
Raceway to match TBD

Illuminated Face-Lit Channel Letters
1/2" = 1'

THIS DRAWING IS THE PROPERTY OF SOUTH WATER SIGNS, LLC. ALL RIGHTS OF REPRODUCTION ARE RESERVED BY SOUTH WATER SIGNS, INC.

F. VISORS	DATE
REV	08 20 14
	08 22 14
	09 05 14
	11 06 14
	11 07 14

PROJECT NAME
Exterior Signage
1645 W. 18th, Chicago, IL

DATE
08 20 14

DRAWN BY
rfg

TRACER NUMBER
7009135

CLIENT
Athletico

CUSTOMER APPROVAL
TBD

SOUTH WATER SIGNS

934 N Church
Elmhurst IL 60126

tel 630 333 4900
fax 630 333 4915



02/19/2020

Alderman Byron Sigcho-Lopez
Ward # 25
City of Chicago
City Hall, Room 304
121 North LaSalle Street
Chicago, Illinois 60602

Re: An ordinance to use and maintain a portion of the public right-of-way for **one (1) sign(s)** for **ATHLETICO**, adjacent to the premises known as **1645 W. 18th St.**.

Dear Alderman **Byron Sigcho-Lopez**:

The applicant referenced above has requested the use of the public right-of-way for a **sign(s)**. An ordinance has been prepared by the Department of Business Affairs and Consumer Protection – Small Business Center - Public Way Use Unit for presentation to the City Council. Because this request was made for properties located in your ward, as approved by you as per the attached, I respectfully request that you introduce the attached ordinance at the next City Council meeting.

If you have any questions regarding this ordinance, please contact Anthony Bertuca at (312) 744-5506.

Department of Business Affairs and Consumer Protection