



City of Chicago



O2013-8242

Office of the City Clerk

Document Tracking Sheet

Meeting Date:	10/16/2013
Sponsor(s):	Reilly (42)
Type:	Ordinance
Title:	Grant(s) of privilege in public way for W Chicago-City Center
Committee(s) Assignment:	Committee on Transportation and Public Way

ORDINANCE
W CHICAGO-CITY CENTER
Acct. No. 369394 - 1
Permit No. 1108738

Be It Ordained by the City Council of the City of Chicago:

SECTION 1. Permission and authority are hereby given and granted to W CHICAGO-CITY CENTER, upon the terms and subject to the conditions of this ordinance to maintain and use, as now constructed, two (2) Fire Escape(s) projecting over the public right-of-way adjacent to its premises known as 172 W. Adams St..

Said Fire Escape(s) at Public Alley measure(s):

Two (2) at fifty-two (52) feet in length, and seven point one seven (7.17) feet in width for a total of seven hundred forty-five point six eight (745.68) square feet.

The location of said privilege shall be as shown on prints kept on file with the Department of Business Affairs and Consumer Protection and the Office of the City Clerk.

Said privilege shall be constructed in accordance with plans and specifications approved by the Department of Transportation (Division of Project Development).

This grant of privilege in the public way shall be subject to the provisions of Section 10-28-015 and all other required provisions of the Municipal Code of Chicago.

The grantee shall pay to the City of Chicago as compensation for the privilege #1108738 herein granted the sum of eight hundred (\$800.00) per annum in advance.


A 25% penalty will be added for payments received after due date.


The permit holder agrees to hold the City of Chicago harmless for any damage, relocation or replacement costs associated with damage, relocation or removal of private property caused by the City performing work in the public way.

Authority herein given and granted for a period of five (5) years from and after 09/10/2013.

Alderman _____

Brendan Reilly 42nd Ward

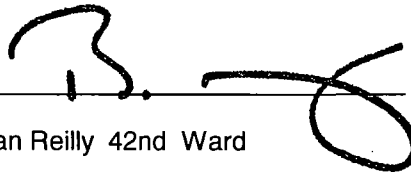A handwritten signature in black ink, appearing to be "B. Reilly", written over a horizontal line. The signature is stylized with a large, looping "B" and a long, sweeping horizontal stroke.

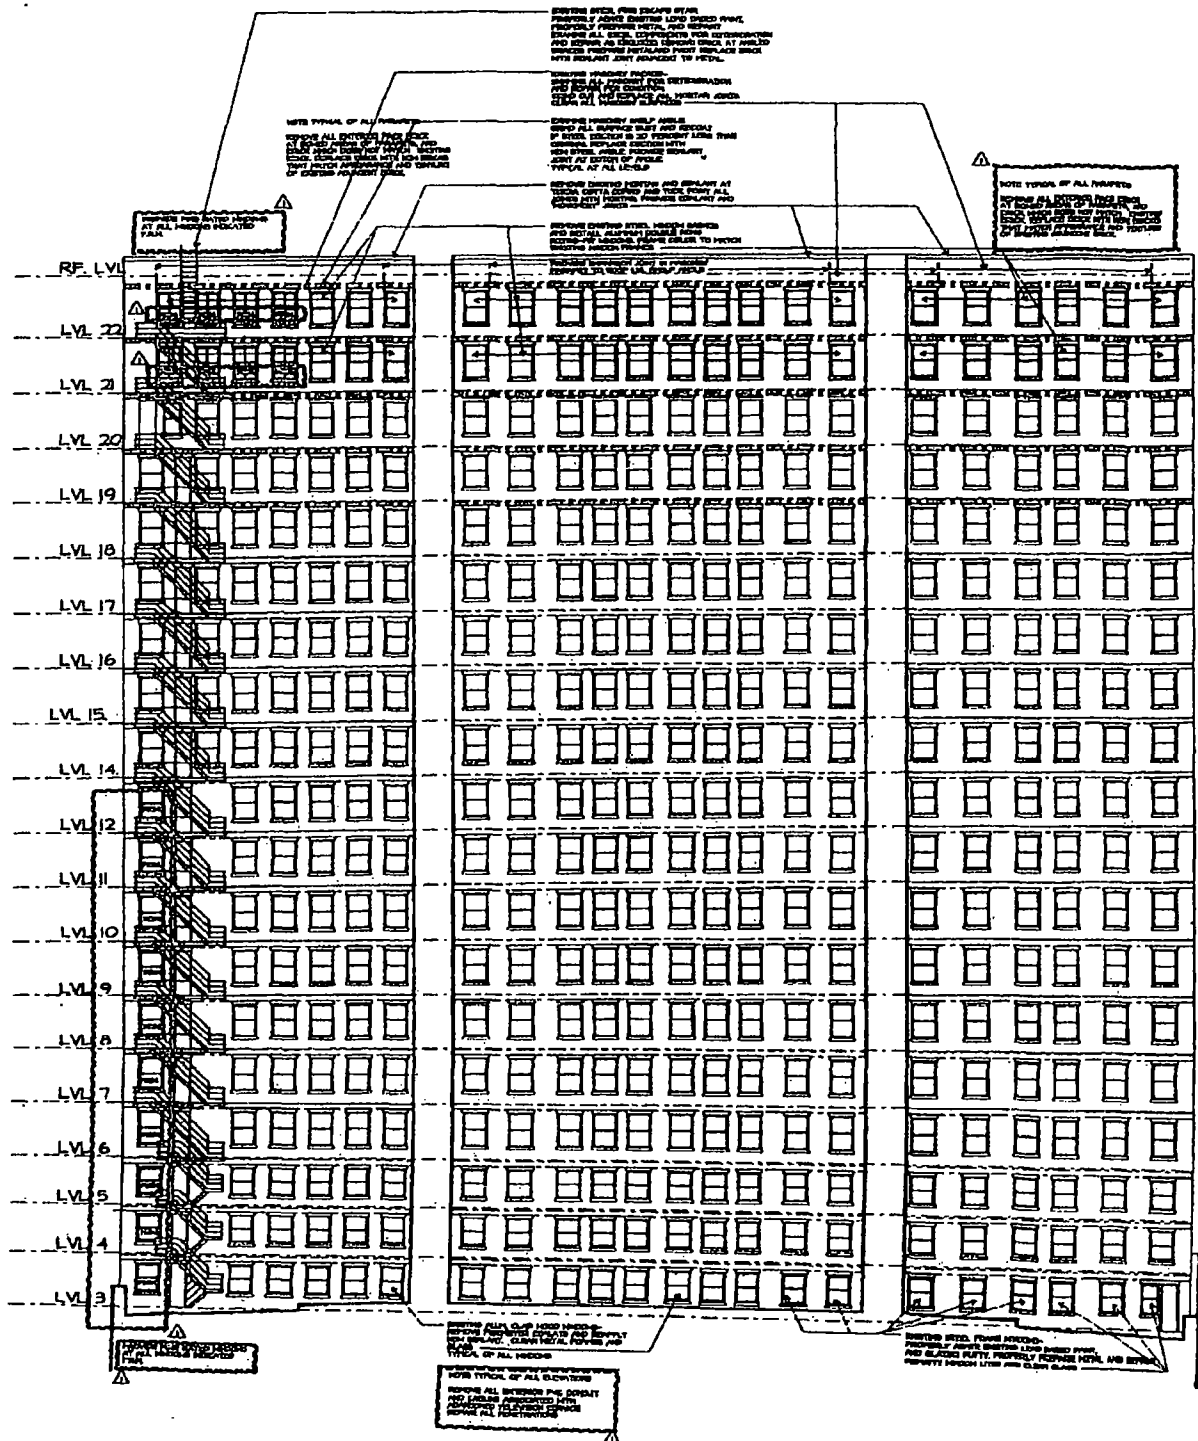

1 COURT YARD NORTH ELEVATION SCALE 1/4" = 1'-0"
2 COURT YARD EAST ELEVATION SCALE 1/4" = 1'-0"
3 COURT YARD SOUTH ELEVATION SCALE 1/4" = 1'-0"

85 ELEV.

ARNOLD ASSOCIATES
2020 Broadway Blvd Suite 1100 St. Louis, MO 63103
314.437.1100 FAX 314.437.1101

PROJECT NO. 100-00000000
DATE 04/24/02
BY SJS

ROOF REPLACEMENT AND EXTERIOR WALL RENOVATION at the W-HOTEL - CITY CENTRE