



City of Chicago



O2019-8164

Office of the City Clerk

Document Tracking Sheet

Meeting Date:	10/16/2019
Sponsor(s):	La Spata (1)
Type:	Ordinance
Title:	Canopy(s) for Walgreens No. 2877
Committee(s) Assignment:	Committee on Transportation and Public Way

ORDINANCE
WALGREENS #2877
Acct. No. 7551 - 39
Permit No. 1142564

Be It Ordained by the City Council of the City of Chicago:

SECTION 1. Permission and authority are hereby given and granted to WALGREENS #2877, upon the terms and subject to the conditions of this ordinance to maintain and use, as now constructed, one (1) Canopy(s) projecting over the public right-of-way adjacent to its premises known as 2440 W. North Ave..

Said Canopy(s) at W. North Ave measure(s):

One (1) at thirty (30) feet in length, and two (2) feet in width for a total of sixty (60) square feet.

The location of said privilege shall be as shown on prints kept on file with the Department of Business Affairs and Consumer Protection and the Office of the City Clerk.

Said privilege shall be constructed in accordance with plans and specifications approved by the Zoning Department - Signs.

This grant of privilege in the public way shall be subject to the provisions of Section 10-28-015 and all other required provisions of the Municipal Code of Chicago.


The grantee shall pay to the City of Chicago as compensation for the privilege #1142564 herein granted the sum of fifty-five (\$55.00) per annum in advance.

A 25% penalty will be added for payments received after due date.


The permit holder agrees to hold the City of Chicago harmless for any damage, relocation or replacement costs associated with damage, relocation or removal of private property caused by the City performing work in the public way.

Authority herein given and granted for a period of five (5) years from and after 04/22/2019.

Alderman

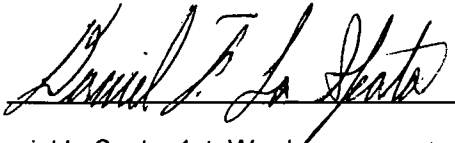

Daniel LaSpata 1st Ward

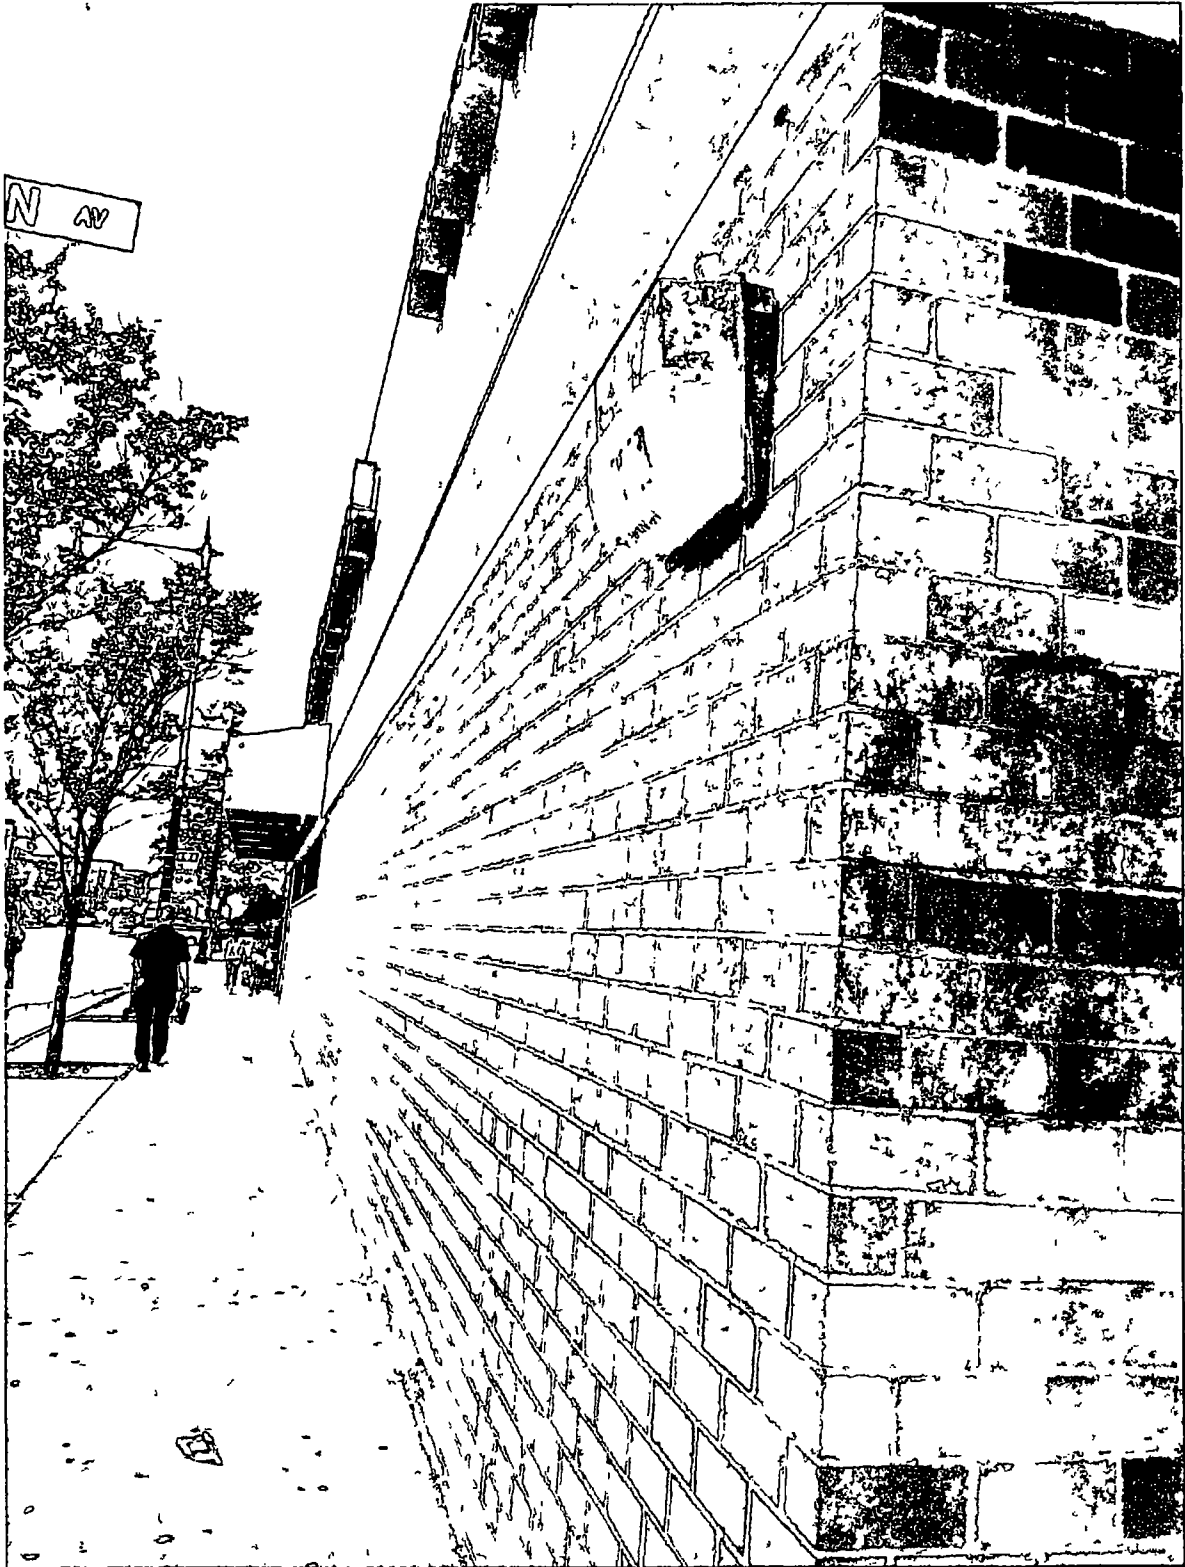



10/16/2019

Alderman Daniel LaSpata
Ward # 01
City of Chicago
City Hall, Room 300
121 North LaSalle Street
Chicago, Illinois 60602

Re: An ordinance to use and maintain a portion of the public right-of-way for **one (1) canopy(ies)** for **WALGREENS #2877**, adjacent to the premises known as **2440 W. North Ave.**.

Dear Alderman **Daniel LaSpata**:

The applicant referenced above has requested the use of the public right-of-way for a **canopy(ies)**. An ordinance has been prepared by the Department of Business Affairs and Consumer Protection – Small Business Center - Public Way Use Unit for presentation to the City Council. Because this request was made for properties located in your ward, as approved by you as per the attached, I respectfully request that you introduce the attached ordinance at the next City Council meeting.

If you have any questions regarding this ordinance, please contact Anthony Bertuca at (312) 744-5506.

Department of Business Affairs and Consumer Protection

ORDINANCE
PURE BARRE - CHICAGO OLD TOWN
Acct. No. 384117 - 1
Permit No. 1142380

Be It Ordained by the City Council of the City of Chicago:

SECTION 1. Permission and authority are hereby given and granted to PURE BARRE - CHICAGO OLD TOWN, upon the terms and subject to the conditions of this ordinance to maintain and use one (1) sign(s) projecting over the public right-of-way attached to its premises known as 1350 N. Wells St..

Said sign structure(s) measures as follows; along N. Wells St:

One (1) at twelve point seven five (12.75) feet in length, two (2) feet in height and fourteen (14) feet above grade level.

The location of said privilege shall be as shown on prints kept on file with the Department of Business Affairs and Consumer Protection and the Office of the City Clerk.

Said privilege shall be constructed in accordance with plans and specifications approved by the Department of Transportation (Division of Project Development) and Zoning Department - Signs.

This grant of privilege in the public way shall be subject to the provisions of Section 10-28-015 and all other required provisions of the Municipal Code of Chicago.

The grantee shall pay to the City of Chicago as compensation for the privilege #1142380 herein granted the sum of three hundred (\$300.00) per annum in advance.

A 25% penalty will be added for payments received after due date.


The permit holder agrees to hold the City of Chicago harmless for any damage, relocation or replacement costs associated with damage, relocation or removal of private property caused by the City performing work in the public way.

Authority herein given and granted for a period of five (5) years from and after 04/30/2019.

Alderman



Brian Hopkins 2nd Ward

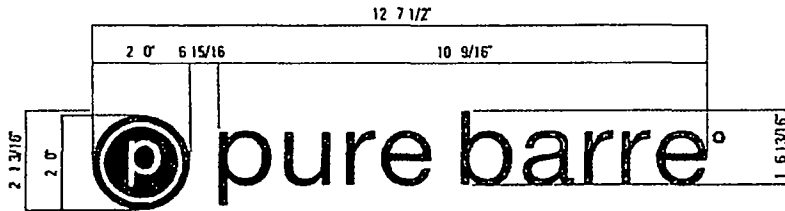

PBC ILL24R RM

- Overhead sign
- No changes since original application
- 1350 N Wells Street Suite 4, Chicago, IL 60610



Department of Business Affairs and Consumer Protection
Small Business Center - Public Way Use Unit
City Hall - 121 N LaSalle Street, Room 800 • Chicago, IL 60602
312-74-GOBIZ / 312-744-6249 • (312) 744-1944 (TTY)
<http://www.cityofchicago.org/bacp>

10/16/2019

Alderman **Brian Hopkins**
Ward # **02**
City of Chicago
City Hall, Room **200**
121 North LaSalle Street
Chicago, Illinois 60602

Re: An ordinance to use and maintain a portion of the public right-of-way for **one (1) sign(s)** for **PURE BARRE - CHICAGO OLD TOWN**, adjacent to the premises known as **1350 N. Wells St.**

Dear Alderman **Brian Hopkins**:

The applicant referenced above has requested the use of the public right-of-way for a **sign(s)**. An ordinance has been prepared by the Department of Business Affairs and Consumer Protection – Small Business Center - Public Way Use Unit for presentation to the City Council. Because this request was made for properties located in your ward, as approved by you as per the attached, I respectfully request that you introduce the attached ordinance at the next City Council meeting.

If you have any questions regarding this ordinance, please contact Anthony Bertuca at (312) 744-5506.

Department of Business Affairs and Consumer Protection

ORDINANCE
SUNNY SIDE UP
Acct. No. 422943 - 1
Permit No. 1141986

Be It Ordained by the City Council of the City of Chicago:

SECTION 1. Permission and authority are hereby given and granted to SUNNY SIDE UP, upon the terms and subject to the conditions of this ordinance to maintain and use one (1) sign(s) projecting over the public right-of-way attached to its premises known as 1028 N. Clark St..

Said sign structure(s) measures as follows; along N. Clark:

One (1) at eleven point seven five (11.75) feet in length, five point two five (5.25) feet in height and ten point two five (10.25) feet above grade level.

The location of said privilege shall be as shown on prints kept on file with the Department of Business Affairs and Consumer Protection and the Office of the City Clerk.

Said privilege shall be constructed in accordance with plans and specifications approved by the Department of Transportation (Division of Project Development) and Zoning Department - Signs.

This grant of privilege in the public way shall be subject to the provisions of Section 10-28-015 and all other required provisions of the Municipal Code of Chicago.

The grantee shall pay to the City of Chicago as compensation for the privilege #1141986 herein granted the sum of three hundred (\$300.00) per annum in advance.

A 25% penalty will be added for payments received after due date.

The permit holder agrees to hold the City of Chicago harmless for any damage, relocation or replacement costs associated with damage, relocation or removal of private property caused by the City performing work in the public way.


Authority herein given and granted for a period of five (5) years from and after Date of Passage.

Alderman _____



Brian Hopkins 2nd Ward

signage 119"wx537x 0625'd

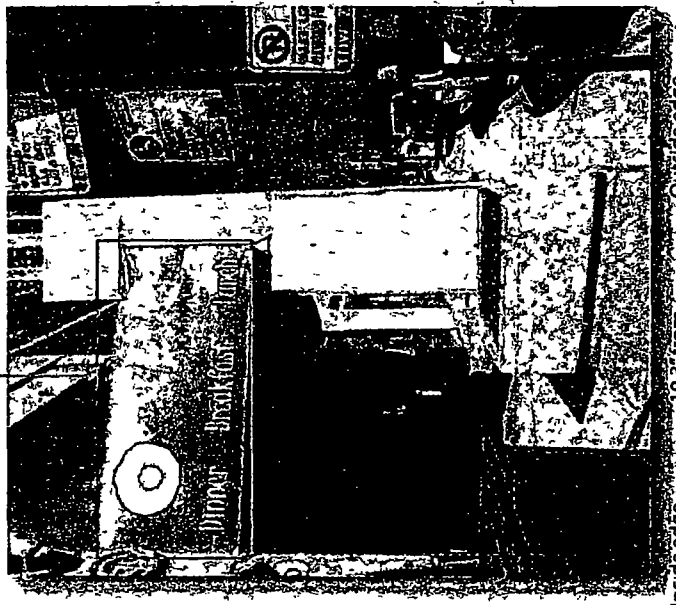

Inside edge 10'3" from grade
Outside edge 5'10" to curb

ONE (1) S.F. NON-ILLUMINATED SIGN BANNER NTS

NOTE: BANNER WEIGHT IS 3.2 POUNDS.

Customer's Signature _____ Date _____

Comments:

job# 19-7813

6-25-19

rev #7 10-19

drawn by

Den S

1030 N CLARK
1030 NORTH CLARK ST CHICAGO IL

client

account representative
RWJR



PHONE 650.424.6100 FAX 650.424.6120 WWW.OLYMPIANSIGNS.COM

THIS IS AN ORIGINAL UNPUBLISHED DOCUMENT. ANY REPRODUCTION OF THIS DOCUMENT WITHOUT THE WRITTEN PERMISSION OF OLYMPIAN SIGNS, INC. WILL BE SUBJECT TO LEGAL ACTION.

page 1 of 1



10/16/2019

Alderman Brian Hopkins
Ward # 02
City of Chicago
City Hall, Room 200
121 North LaSalle Street
Chicago, Illinois 60602

Re: An ordinance to use and maintain a portion of the public right-of-way for **one (1) sign(s)** for **SUNNY SIDE UP**, adjacent to the premises known as **1028 N. Clark St.**.

Dear Alderman **Brian Hopkins**:

The applicant referenced above has requested the use of the public right-of-way for a **sign(s)**. An ordinance has been prepared by the Department of Business Affairs and Consumer Protection – Small Business Center - Public Way Use Unit for presentation to the City Council. Because this request was made for properties located in your ward, as approved by you as per the attached, I respectfully request that you introduce the attached ordinance at the next City Council meeting.

If you have any questions regarding this ordinance, please contact Anthony Bertuca at (312) 744-5506.

Department of Business Affairs and Consumer Protection