



City of Chicago



O2015-5075

Office of the City Clerk

Document Tracking Sheet

Meeting Date:	6/17/2015
Sponsor(s):	Waguespack (32)
Type:	Ordinance
Title:	Grant(s) of privilege in public way for Wolcott & Newport Condo Assn., The
Committee(s) Assignment:	Committee on Transportation and Public Way

ORDINANCE
THE WOLCOTT & NEWPORT CONDOMINIUM ASSOCIATION
Acct. No. 347198 - 1
Permit No. 1119184

Be It Ordained by the City Council of the City of Chicago:

SECTION 1. Permission and authority are hereby given and granted to THE WOLCOTT & NEWPORT CONDOMINIUM ASSOCIATION, upon the terms and subject to the conditions of this ordinance to maintain and use, as now constructed, one (1) Vault(s) under the public right-of-way adjacent to its premises known as 1849-51 W. Newport Ave..

Said Vault(s) at W. Newport Avenue measure(s):

One (1) at three (3) feet in length, and four point five (4.5) feet in width for a total of thirteen point five (13.5) square feet.

The location of said privilege shall be as shown on prints kept on file with the Department of Business Affairs and Consumer Protection and the Office of the City Clerk.

Said privilege shall be constructed in accordance with plans and specifications approved by the Department of Transportation (Office of Underground Coordination).

This grant of privilege in the public way shall be subject to the provisions of Section 10-28-015 and all other required provisions of the Municipal Code of Chicago.

The grantee shall pay to the City of Chicago as compensation for the privilege #1119184 herein granted the sum of four hundred (\$400.00) per annum in advance.


A 25% penalty will be added for payments received after due date.

The permit holder agrees to hold the City of Chicago harmless for any damage, relocation or replacement costs associated with damage, relocation or removal of private property caused by the City performing work in the public way.

Authority herein given and granted for a period of five (5) years from and after 03/10/2015.

Alderman


Ameya Pawar - 47th Ward

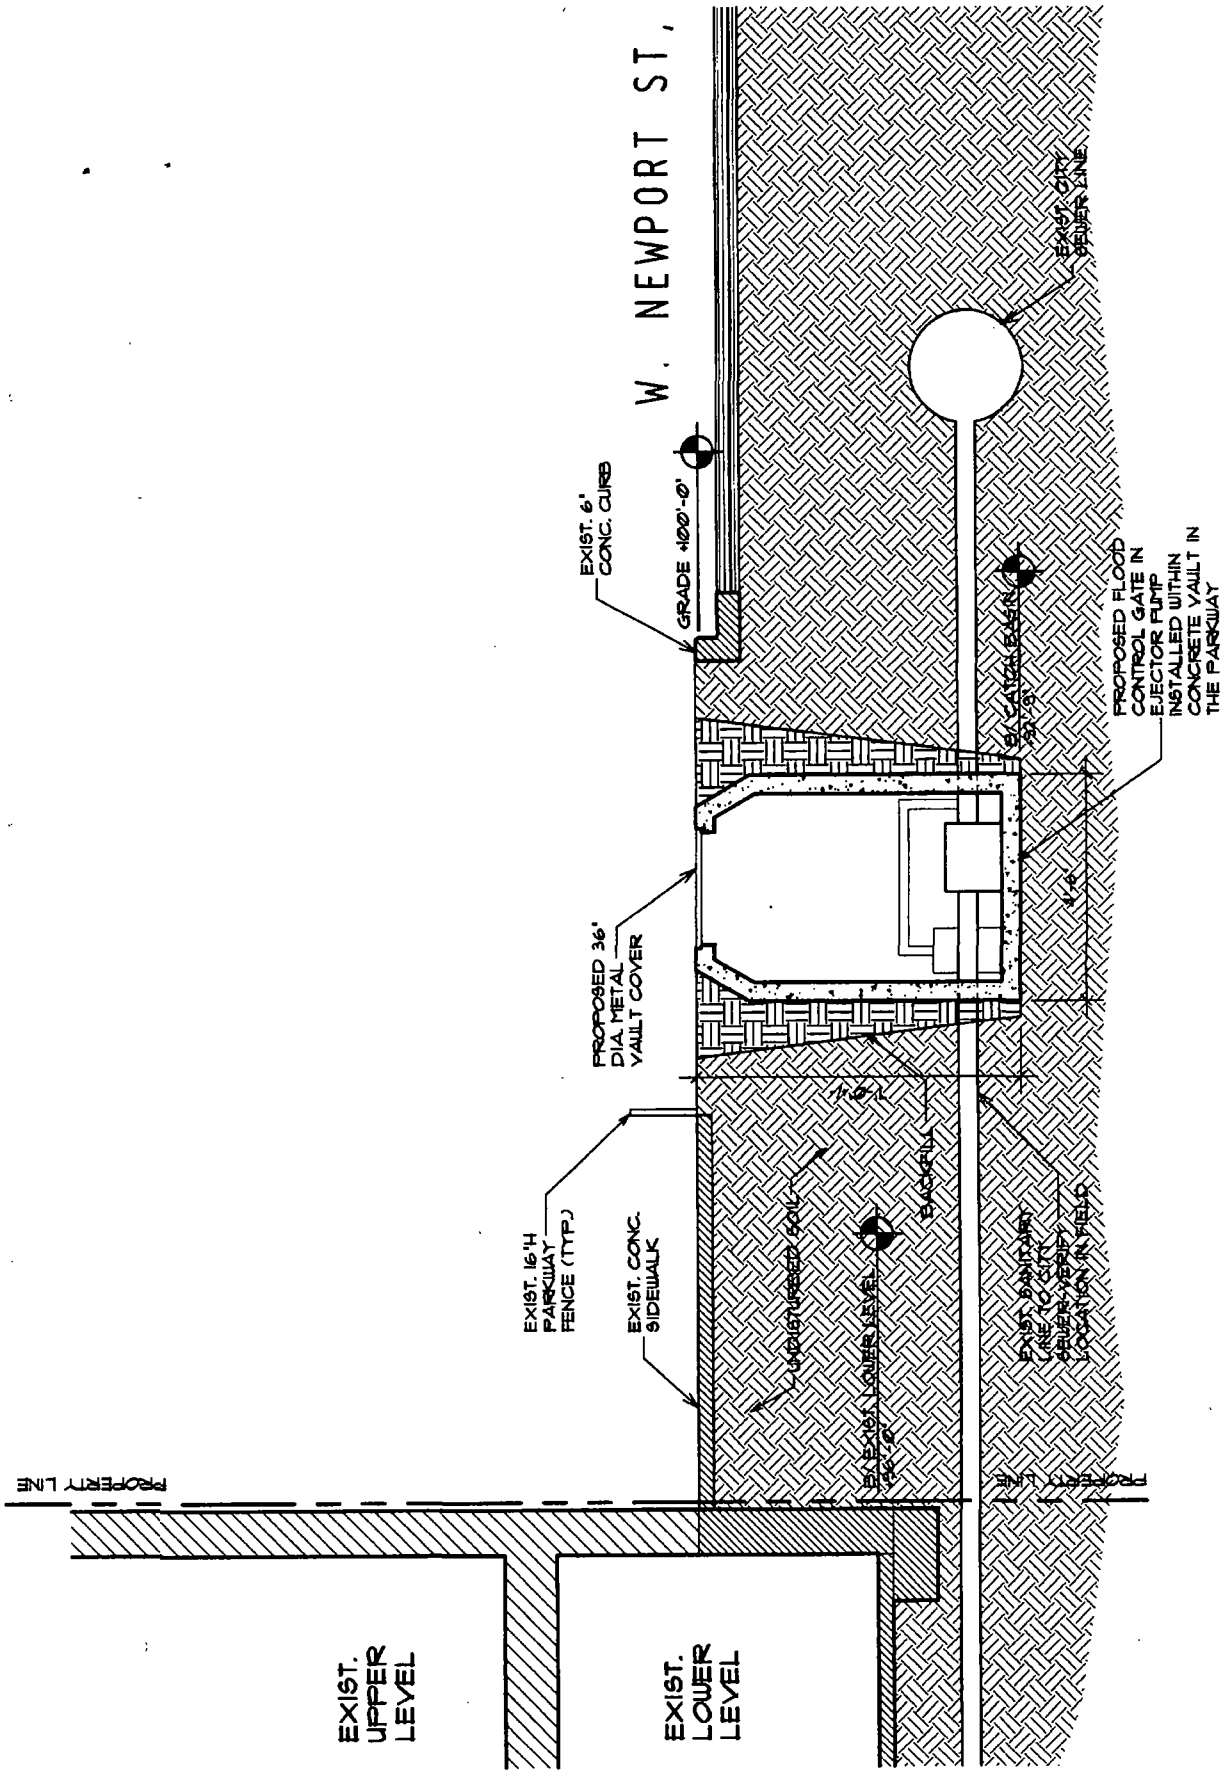

SECTION THRU FLOOD CONTROL

SCALE: 1/4" = 1'-0"

WOLCOTT NEWPORT CONDO ASSOCIATION

3417-3421 WOLCOTT & 1849-1851 W. NEWPORT 10/19/09



02/10/2010

Alderman **Scott Waguespack**
Ward # 32
City of Chicago
City Hall, Room 300
121 North LaSalle Street
Chicago, Illinois 60602

Re: An ordinance to use and maintain a portion of the public right-of-way for **one (1) vault(s)** for **THE WOLCOTT & NEWPORT CONDOMINIUM ASSOCIATION**, adjacent to the premises known as **1849-51 W. Newport Ave.**

Dear Alderman **Scott Waguespack**:

The applicant referenced above has requested the use of the public right-of-way for a **vault(s)**. An ordinance has been prepared by the Department of Business Affairs and Consumer Protection – Business Assistance Center - Public Way Use Unit for presentation to the City Council. Because this request was made for properties located in your ward, as approved by you as per the attached, I respectfully request that you introduce the attached ordinance at the next City Council meeting.

If you have any questions regarding this ordinance, please contact John Mariane, Manager, Business Assistance Center- Public Way Use Unit, at (312) 744-2063.

Very truly yours,

A handwritten signature in black ink that reads 'Norma I. Reyes'.

Norma I. Reyes
Commissioner
Department of Business Affairs and Consumer Protection

NIR/jm