



Office of the City Clerk



O2013-142

Office of the City Clerk

City Council Document Tracking Sheet

Meeting Date:	1/17/2013
Sponsor(s):	Cochran, Willie (20)
Type:	Ordinance
Title:	Grant(s) of privilege in public way for Twin Arch, Inc. - fence
Committee(s) Assignment:	Committee on Transportation and Public Way

ORDINANCE
TWIN ARCH, INC
Acct. No. 273867 - 6
Permit No. 1104117

Be It Ordained by the City Council of the City of Chicago:

SECTION 1. Permission and authority are hereby given and granted to TWIN ARCH, INC, upon the terms and subject to the conditions of this ordinance to construct, install, maintain and use one (1) Fence(s) on the public right-of-way adjacent to its premises known as 6144 S. St Lawrence Ave..

Said Fence(s) at S. St Lawrence measure(s):

One (1) at fifty-four (54) feet in length, and one (1) foot in width for a total of fifty-four (54) square feet. Existing fence is approximately five (5) feet five (5) inches in height.

The location of said privilege shall be as shown on prints kept on file with the Department of Business Affairs and Consumer Protection and the Office of the City Clerk.

Said privilege shall be constructed in accordance with plans and specifications approved by the Department of Transportation (Division of Project Development).

This grant of privilege in the public way shall be subject to the provisions of Section 10-28-015 and all other required provisions of the Municipal Code of Chicago.


The grantee shall pay to the City of Chicago as compensation for the privilege #1104117 herein granted the sum of four hundred (\$400.00) per annum in advance.

A 25% penalty will be added for payments received after due date.


The permit holder agrees to hold the City of Chicago harmless for any damage, relocation or replacement costs associated with damage, relocation or removal of private property caused by the City performing work in the public way.

Authority herein given and granted for a period of five (5) years from and after Date of Passage.

Alderman

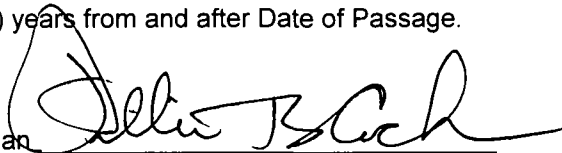

Willie Cochran 20th Ward

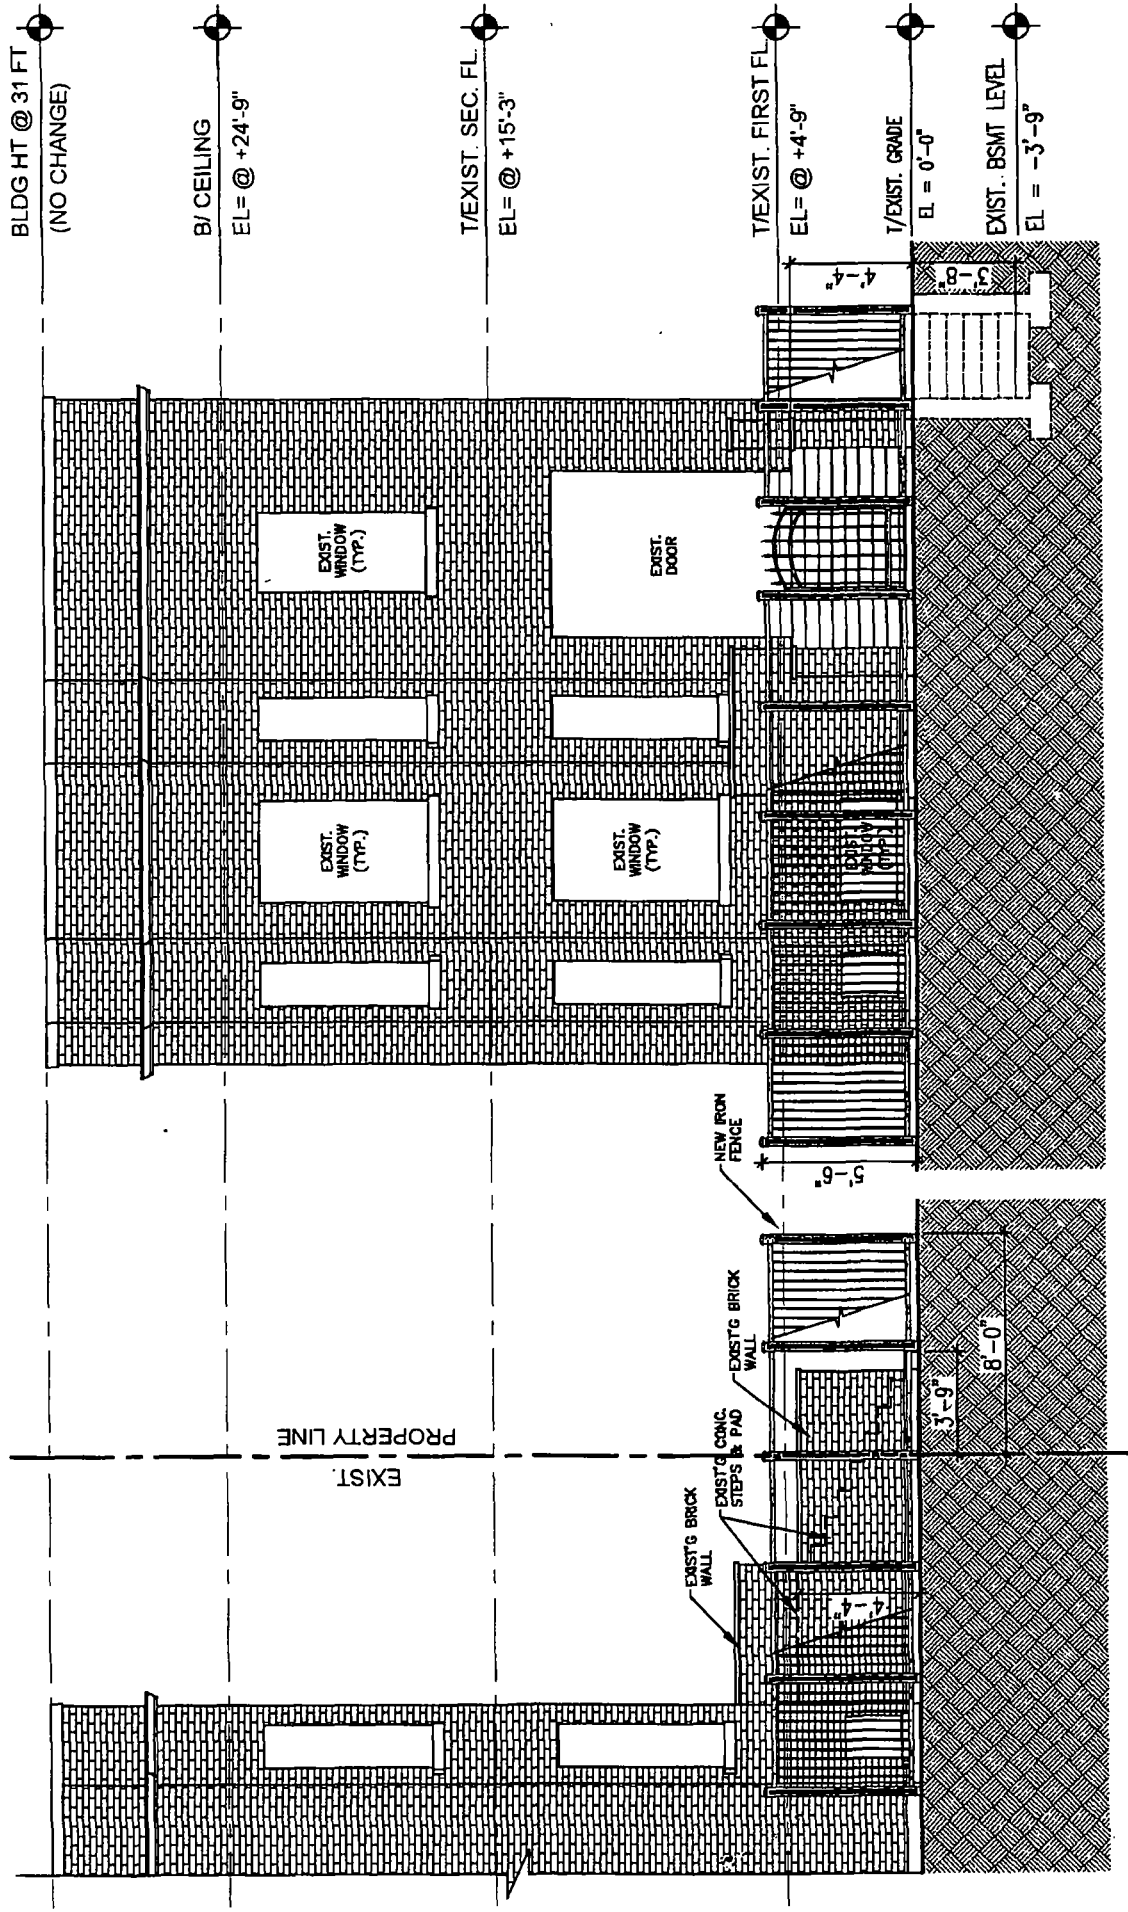

2 EXISTING CONC. STEPS FRONT ELEVATION
SCALE 1/4" = 1'-0"

1 EXISTING CONC. STEPS SIDE ELEVATION
SCALE 1/4" = 1'-0"



01/17/2013

Alderman Willie Cochran
Ward # 20
City of Chicago
City Hall, Room 300
121 North LaSalle Street
Chicago, Illinois 60602

Re: An ordinance to use and maintain a portion of the public right-of-way for **one (1) fence(s)** for **TWIN ARCH, INC**, adjacent to the premises known as **6144 S. St Lawrence Ave.**.

Dear Alderman **Willie Cochran**:

The applicant referenced above has requested the use of the public right-of-way for a **fence(s)**. An ordinance has been prepared by the Department of Business Affairs and Consumer Protection – Business Assistance Center - Public Way Use Unit for presentation to the City Council. Because this request was made for properties located in your ward, as approved by you as per the attached, I respectfully request that you introduce the attached ordinance at the next City Council meeting.

If you have any questions regarding this ordinance, please contact Anthony Bertuca at (312) 744-5506.

Department of Business Affairs and Consumer Protection