



Office of the Chicago City
Clerk



O2011-9287

Office of the City Clerk

City Council Document Tracking Sheet

| | |
|---------------------------------|---|
| Meeting Date: | 11/2/2011 |
| Sponsor(s): | Reilly, Brendan (42) |
| Type: | Ordinance |
| Title: | Grant(s) of Privilege in Public Way for KFR, LLC - stairway |
| Committee(s) Assignment: | Committee on Transportation and Public Way |

ORDINANCE
KFR, LLC
Acct. No. 220327 - 1
Permit No. 1098282

Be It Ordained by the City Council of the City of Chicago:

SECTION 1. Permission and authority are hereby given and granted to KFR, LLC, upon the terms and subject to the conditions of this ordinance to maintain and use, as now constructed, one (1) Stairway(s) on the public right-of-way adjacent to its premises known as 15 W. Burton Pl..

Said Stairway(s) at Burton Pl. measure(s):

One (1) at fifteen (15) feet in length, and three point four (3.4) feet in width for a total of fifty-one (51) square feet.

The location of said privilege shall be as shown on prints kept on file with the Department of Business Affairs and Consumer Protection and the Office of the City Clerk.

Said privilege shall be constructed in accordance with plans and specifications approved by the Department of Transportation (Division of Project Development).

This grant of privilege in the public way shall be subject to the provisions of Section 10-28-015 and all other required provisions of the Municipal Code of Chicago.


The grantee shall pay to the City of Chicago as compensation for the privilege #1098282 herein granted the sum of four hundred (\$400.00) per annum in advance.


A 25% penalty will be added for payments received after due date.

The permit holder agrees to hold the City of Chicago harmless for any damage, relocation or replacement costs associated with damage, relocation or removal of private property caused by the City performing work in the public way.

Authority herein given and granted for a period of five (5) years from and after 10/31/2011.

Alderman

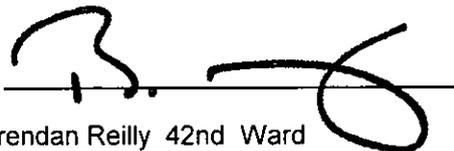
Brendan Reilly 42nd Ward

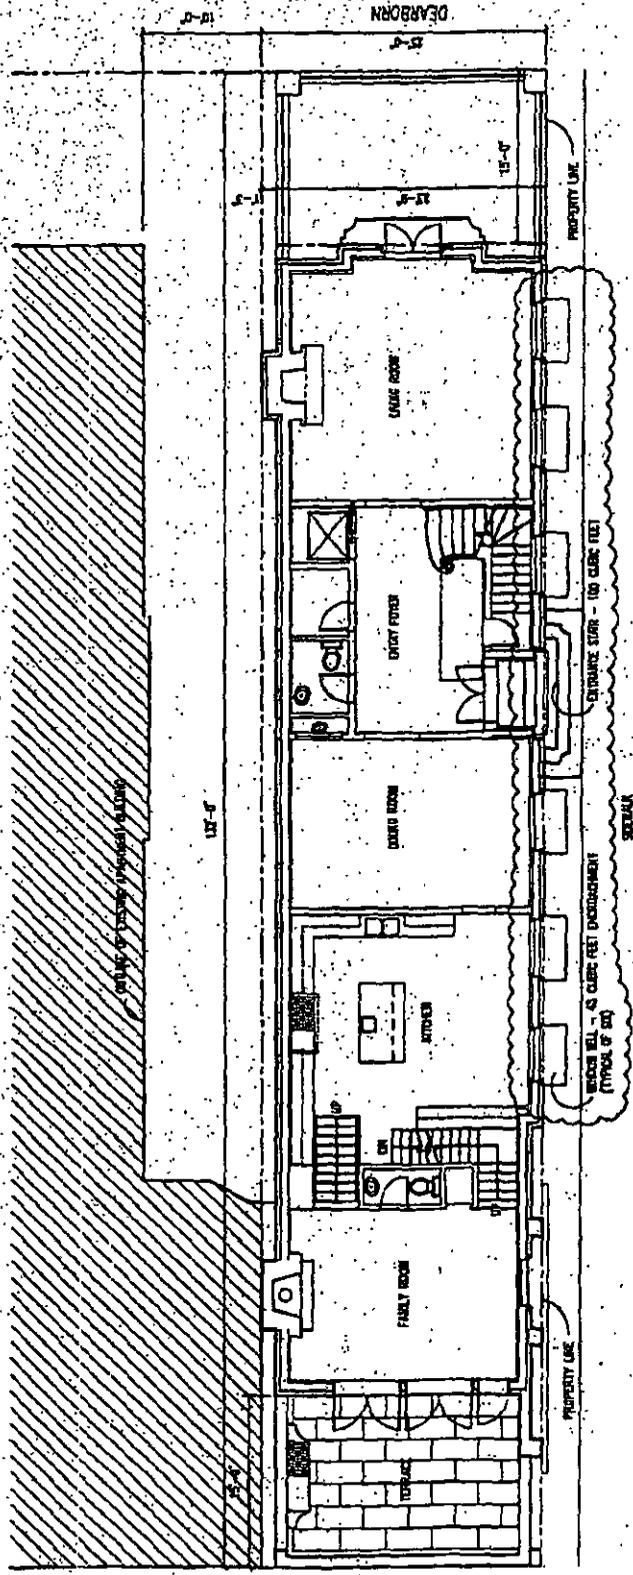

**15 WEST BURTON - SINGLE FAMILY RESIDENCE
BASEMENT FLOOR PLAN**

NOT TO SCALE
10/24/2001

DAVEY BROWER & ASSOCIATES
200 WEST WACKER DRIVE, SUITE 300
CHICAGO, IL 60606
312-853-8478

18' ALIDY