



City of Chicago



O2018-3357

Office of the City Clerk

Document Tracking Sheet

Meeting Date:	4/18/2018
Sponsor(s):	Burnett (27)
Type:	Ordinance
Title:	Canopy(s) for Onni Contracting (Chicago), Inc.
Committee(s) Assignment:	Committee on Transportation and Public Way

ORDINANCE
ONNI CONTRACTING (CHICAGO) INC
Acct. No. 421895 - 1
Permit No. 1132307

Be It Ordained by the City Council of the City of Chicago:

SECTION 1. Permission and authority are hereby given and granted to ONNI CONTRACTING (CHICAGO) INC, upon the terms and subject to the conditions of this ordinance to construct, install, maintain and use five (5) Canopy(s) projecting over the public right-of-way adjacent to its premises known as 202 W. Hill St..

Said Canopy(s) at W. Hill Street measure(s):

One (1) at twenty-one point eight three (21.83) feet in length, and point nine two (.92) feet in width for a total of twenty point zero eight (20.08) square feet.

Said Canopy(s) at W. Hill Street measure(s):

One (1) at forty point two five (40.25) feet in length, and two point five eight (2.58) feet in width for a total of one hundred three point eight five (103.85) square feet.

Said Canopy(s) at W. Hill Street & N. Wells Street measure(s):

One (1) at sixty point two five (60.25) feet in length, and four point four two (4.42) feet in width for a total of two hundred sixty-six point three one (266.31) square feet.

Said Canopy(s) at N. Wells Street measure(s):

One (1) at twenty point zero eight (20.08) feet in length, and two point five eight (2.58) feet in width for a total of fifty-one point eight one (51.81) square feet.

Said Canopy(s) at N. Wells Street measure(s):

One (1) at twenty-five point five eight (25.58) feet in length, and two point seven five (2.75) feet in width for a total of seventy point three five (70.35) square feet.

The location of said privilege shall be as shown on prints kept on file with the Department of Business Affairs and Consumer Protection and the Office of the City Clerk.

Said privilege shall be constructed in accordance with plans and specifications approved by the Zoning Department - Signs.

This grant of privilege in the public way shall be subject to the provisions of Section 10-28-015 and all other required provisions of the Municipal Code of Chicago.

The grantee shall pay to the City of Chicago as compensation for the privilege #1132307 herein granted the sum of one hundred seventy-five (\$175.00) per annum in advance.

A 25% penalty will be added for payments received after due date.


The permit holder agrees to hold the City of Chicago harmless for any damage, relocation or replacement costs associated with damage, relocation or removal of private property caused by the City performing work in the public way.

Authority herein given and granted for a period of five (5) years from and after Date of Passage.

Alderman




Walter Burnett Jr. 27th Ward

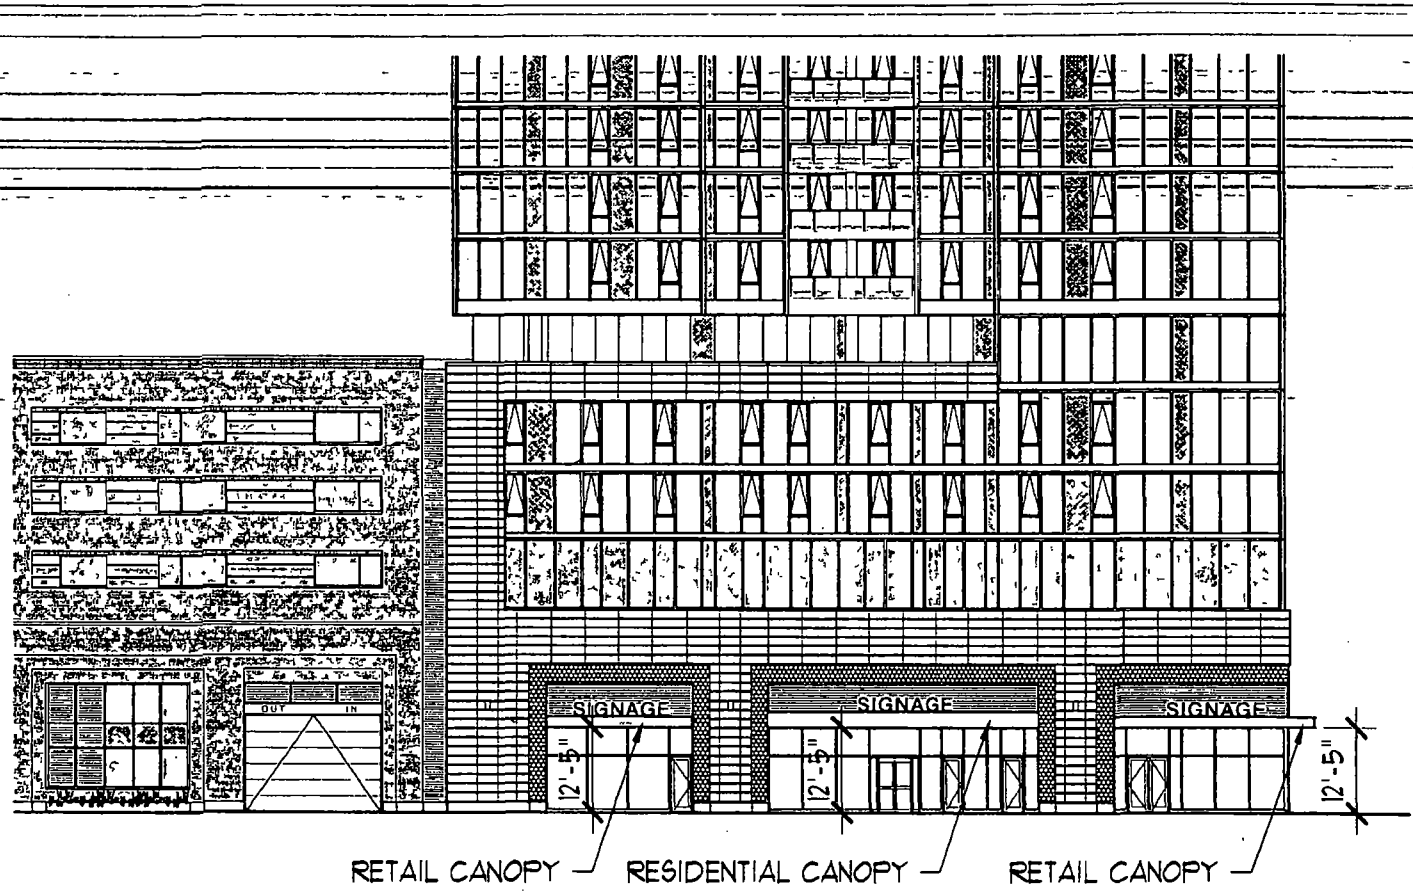

PUBLIC WAY APPLICATION EXHIBITS	
PROJECT	OLD TOWN PARK PHASE II
ADDRESS	202 WEST HILL STREET
DATE	FEBRUARY 27, 2018
	SCALE 1" = 20' 0"

**HILL STREET ELEVATION
(SOUTH FACADE)**

EXHIBIT 2 OF 5 

S:\11_Propose\11 Current Projects\2018\1018 Old Town Phase II_Drawing\02 Plans\03 Zoning\Public Way Approval\Public Way_Canopies.dwg