



# City of Chicago



O2013-7897

Office of the City Clerk

## Document Tracking Sheet

<b>Meeting Date:</b>	10/16/2013
<b>Sponsor(s):</b>	Reilly (42)
<b>Type:</b>	Ordinance
<b>Title:</b>	Grant(s) of privilege in public way for Doc B's Fresh Kitchen
<b>Committee(s) Assignment:</b>	Committee on Transportation and Public Way

ORDINANCE  
DOC B'S FRESH KITCHEN  
Acct. No. 379567 - 1  
Permit No. 1105431

*Be It Ordained by the City Council of the City of Chicago:*

SECTION 1. Permission and authority are hereby given and granted to DOC B'S FRESH KITCHEN, upon the terms and subject to the conditions of this ordinance to construct, install, maintain and use one (1) Window & Frame(s) projecting over the public right-of-way adjacent to its premises known as 100 E. Walton St..

Said Window & Frame(s) at E. Walton measure(s):

One (1) at eighteen point five (18.5) feet in length, and four point one seven (4.17) feet in width for a total of seventy-seven point one five (77.15) square feet. Said window & frame shall be approximately twelve (12) feet six (6) inches above grade level.

The location of said privilege shall be as shown on prints kept on file with the Department of Business Affairs and Consumer Protection and the Office of the City Clerk.

Said privilege shall be constructed in accordance with plans and specifications approved by the Department of Planning and Development and Department of Transportation (Division of Project Development).

This grant of privilege in the public way shall be subject to the provisions of Section 10-28-015 and all other required provisions of the Municipal Code of Chicago.

The grantee shall pay to the City of Chicago as compensation for the privilege #1105431 herein granted the sum of five hundred seventy-eight (\$578.00) per annum in advance.


A 25% penalty will be added for payments received after due date.

The permit holder agrees to hold the City of Chicago harmless for any damage, relocation or replacement costs associated with damage, relocation or removal of private property caused by the City performing work in the public way.

Authority herein given and granted for a period of five (5) years from and after Date of Passage.

Alderman

  
Brendan Reilly 42nd Ward

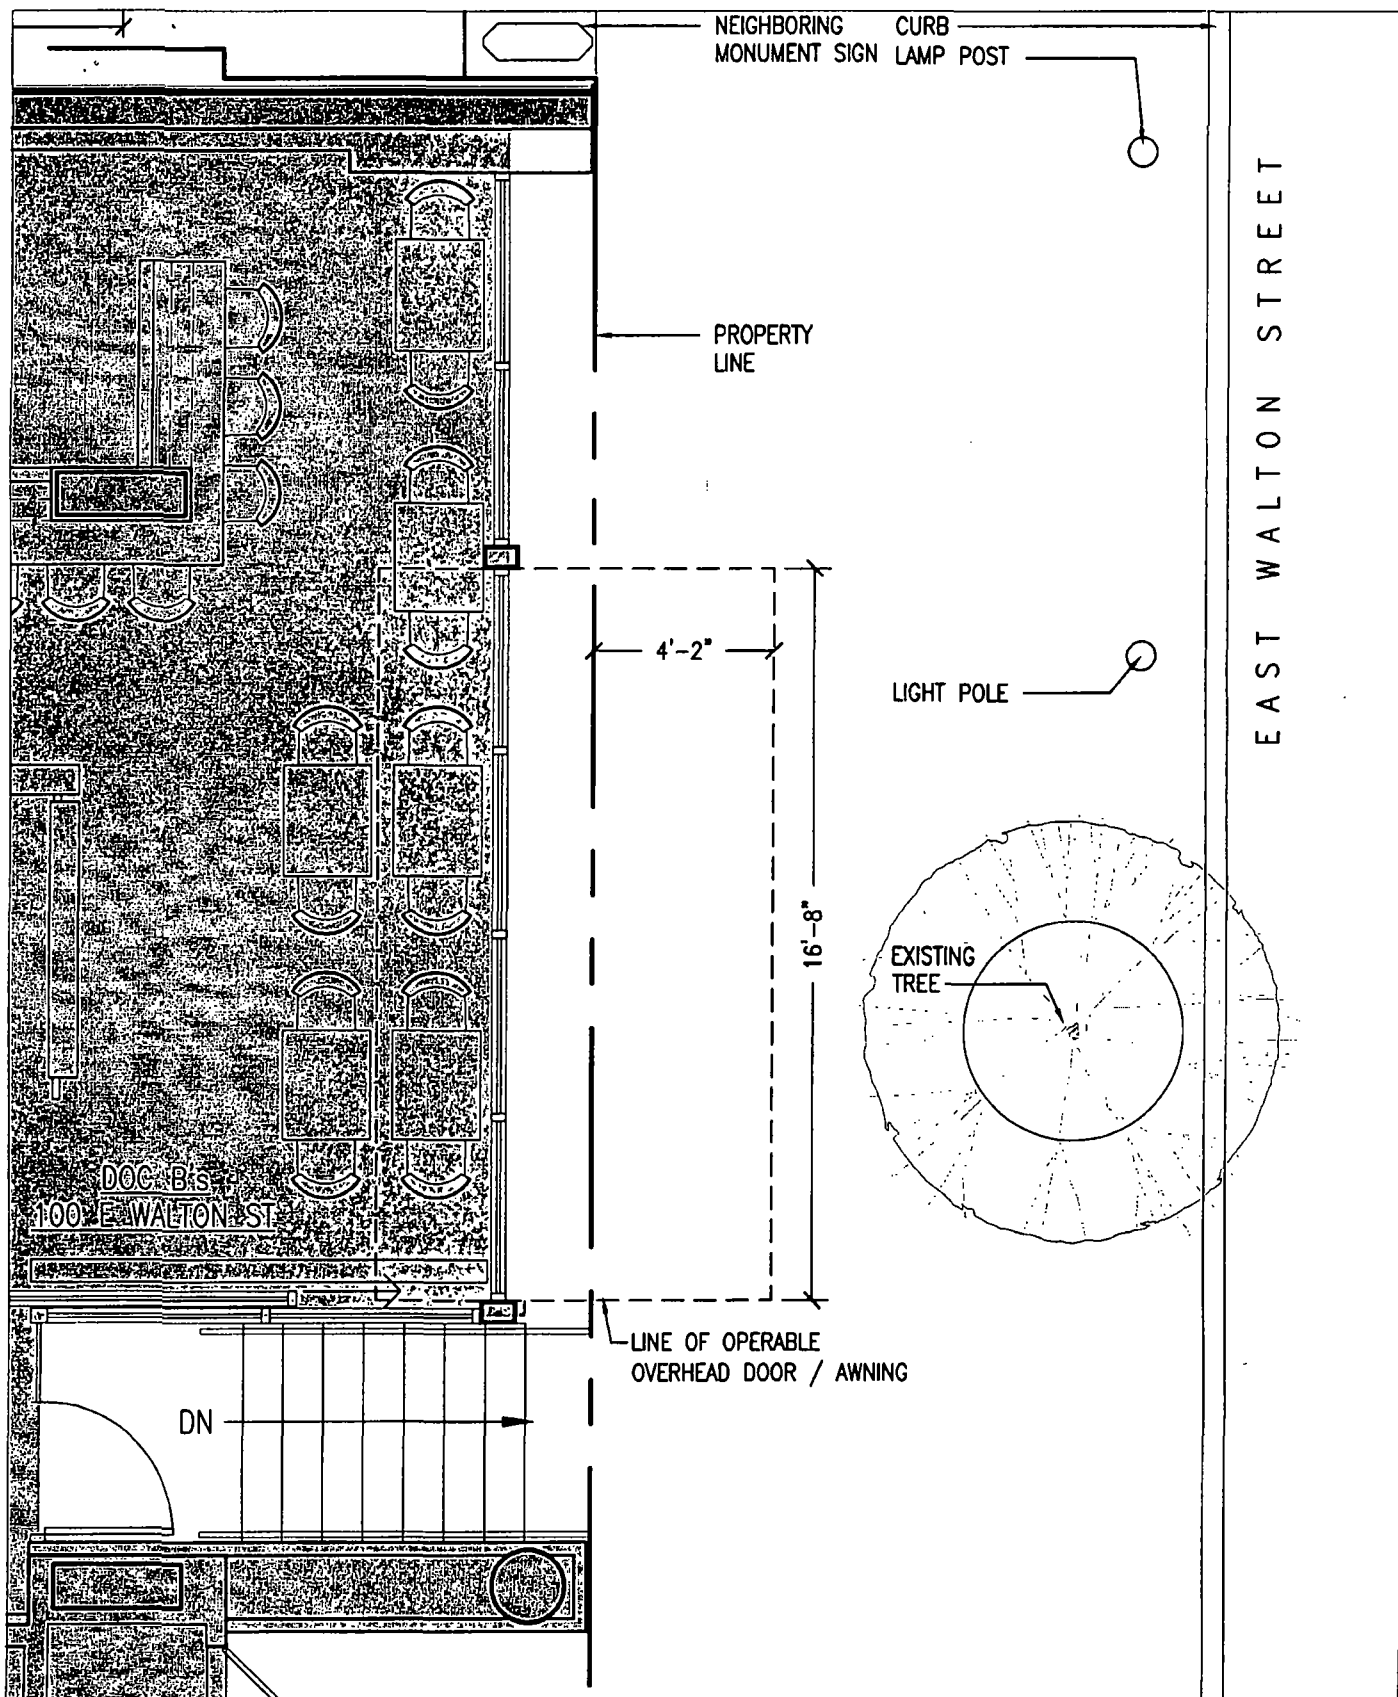

**DMAC Architecture p.c.**  
831 Chicago Ave, Evanston IL 60202  
Phone: 847-905-0944 Fax: 847-905-0943  
www.dmacarch.com  
COPYRIGHT 2013 DMAC ARCHITECTURE, P.C.

DATE 03/07/2013

SCALE: 1/4"=1'-0"

JOB NO: 13001

DRAWN/ CHECKED: AB/KM/SM

TITLE: USE OF PUBLIC WAY PLAN

DOC B's RESAURANT 001 LLC  
PROJECT: 100 E WALTON ST., CHICAGO, IL



NORTH