



City of Chicago



Or2018-305

Office of the City Clerk

Document Tracking Sheet

Meeting Date:	6/27/2018
Sponsor(s):	Reilly (42)
Type:	Order
Title:	Issuance of permits for sign(s)/signboard(s) at 151 N State St - south elevation
Committee(s) Assignment:	Committee on Zoning, Landmarks and Building Standards

CITY COUNCIL
COMMITTEE ON ZONING, LANDMARKS AND BUILDING STANDARDS

COUNCIL ORDER

RE: Approval of sign over 100 square feet in area or over 24 feet above grade

ORDERED, that the City Council hereby approves the following sign application submitted by:

Applicant*: WALGREENS

(* The Applicant is the owner of the real property or the business tenant of the real property. Do not list the sign contractor, sign erector, sign company or advertising entity in the above space.)

This Order approves the following sign in accordance with Municipal Code of Chicago Section 13-20-680:

Address of Sign: 151 N. STATE STREET Chicago, IL 60601

Zoning District: PD980

DOB Sign Permit Application #: 100753597

Sign Details:

1. On-premise OR Off-premise

2. Static sign OR Dynamic-image display sign

3. Number of sign faces 2

4. Projecting over the public way YES (Yes or No) If yes, Public Way Use #: 1132229

5. Dimensions: Length 3 feet 6 inches Height 44 feet inches


Total square feet in area: 154 feet inches

6. Height above grade: 15 feet inches

7. Elevation (side of building or lot where the sign will be erected): SOUTH


8. Name of Sign Contractor/Erector: BRIGHT LIGHT SIGN CO.

To be legal, such sign shall comply with all provisions of Title 17 of the Chicago Municipal Code ("Zoning Ordinance") and all other provisions of the Municipal Code governing the permitting, construction and maintenance and removal of signs and sign structures. Failure of the applicant and the applicant's successors to comply shall be grounds for invalidation or revocation of the sign permit.

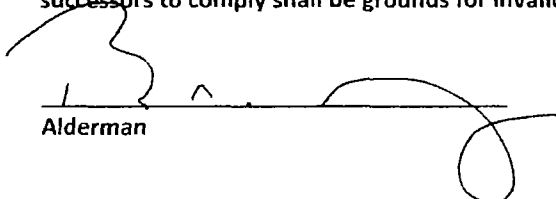
Alderman

42
Ward

EXTERIOR BANNERS

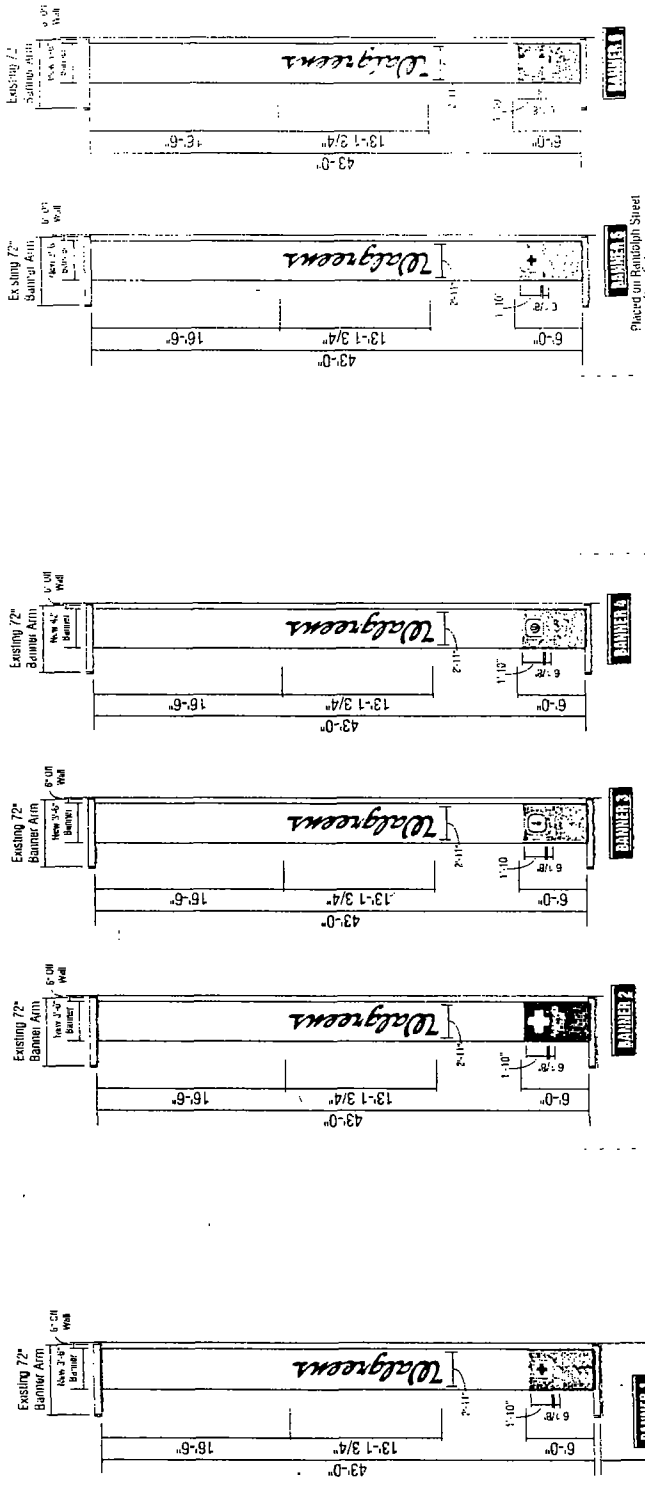

D/F BANNER(S)
FOR OUTDOOR USE
Scale: 3/32" = 1'-0"


Qty. 1 of Each, 6 Total as shown.
1/4" DEPTH (OR LESS), WHITE BANNERS w/ RED LOGOTYPES
READING "Walgreens" ON WHITE FIELDS/BACKGROUNDS AS SHOWN
LOWER FIELDS/BACKGROUNDS w/ LOGOS & READINGS PER
CORP. COLOR STANDARDS AS SHOWN.

UL US LISTED

Kieffer | Starlite

B73951A

Artwork Design Survey
ALL DIMENSIONS SHALL BE AS SHOWN UNLESS OTHERWISE NOTED

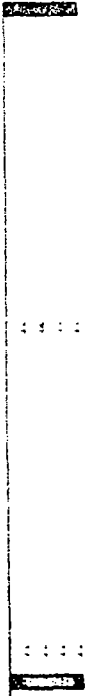

20'-6" Above Grade

Placed on State Street Over New Entrance @ Subway Entrance