



Office of the City Clerk



O2012-6791

Office of the City Clerk

City Council Document Tracking Sheet

Meeting Date:	10/3/2012
Sponsor(s):	Reilly, Brendan (42)
Type:	Ordinance
Title:	Awning(s) for Virgin Hotel Chicago
Committee(s) Assignment:	Committee on Transportation and Public Way

ORDINANCE
VIRGIN HOTEL CHICAGO
Acct. No. 375164 - 1
Permit No. 1102714

Be It Ordained by the City Council of the City of Chicago:

SECTION 1. Permission and authority are hereby given and granted to VIRGIN HOTEL CHICAGO, upon the terms and subject to the conditions of this ordinance to construct, install, maintain and use two (2) Awning(s) projecting over the public right-of-way adjacent to its premises known as 203 N. Wabash Ave..

Said Awning(s) at N. Wabash measure(s):

One (1) at fourteen point five (14.5) feet in length, and five point five (5.5) feet in width for a total of seventy-nine point seven five (79.75) square feet.

One (1) at fourteen point eight three (14.83) feet in length, and five point five (5.5) feet in width for a total of eighty-one point five seven (81.57) square feet.

The location of said privilege shall be as shown on prints kept on file with the Department of Business Affairs and Consumer Protection and the Office of the City Clerk.

Said privilege shall be constructed in accordance with plans and specifications approved by the Zoning Department - Signs.

This grant of privilege in the public way shall be subject to the provisions of Section 10-28-015 and all other required provisions of the Municipal Code of Chicago.

The grantee shall pay to the City of Chicago as compensation for the privilege #1102714 herein granted the sum of one hundred (\$100.00) per annum in advance.


A 25% penalty will be added for payments received after due date.

The permit holder agrees to hold the City of Chicago harmless for any damage, relocation or replacement costs associated with damage, relocation or removal of private property caused by the City performing work in the public way.

Authority herein given and granted for a period of five (5) years from and after Date of Passage.

Alderman


Brendan Reilly 42nd Ward

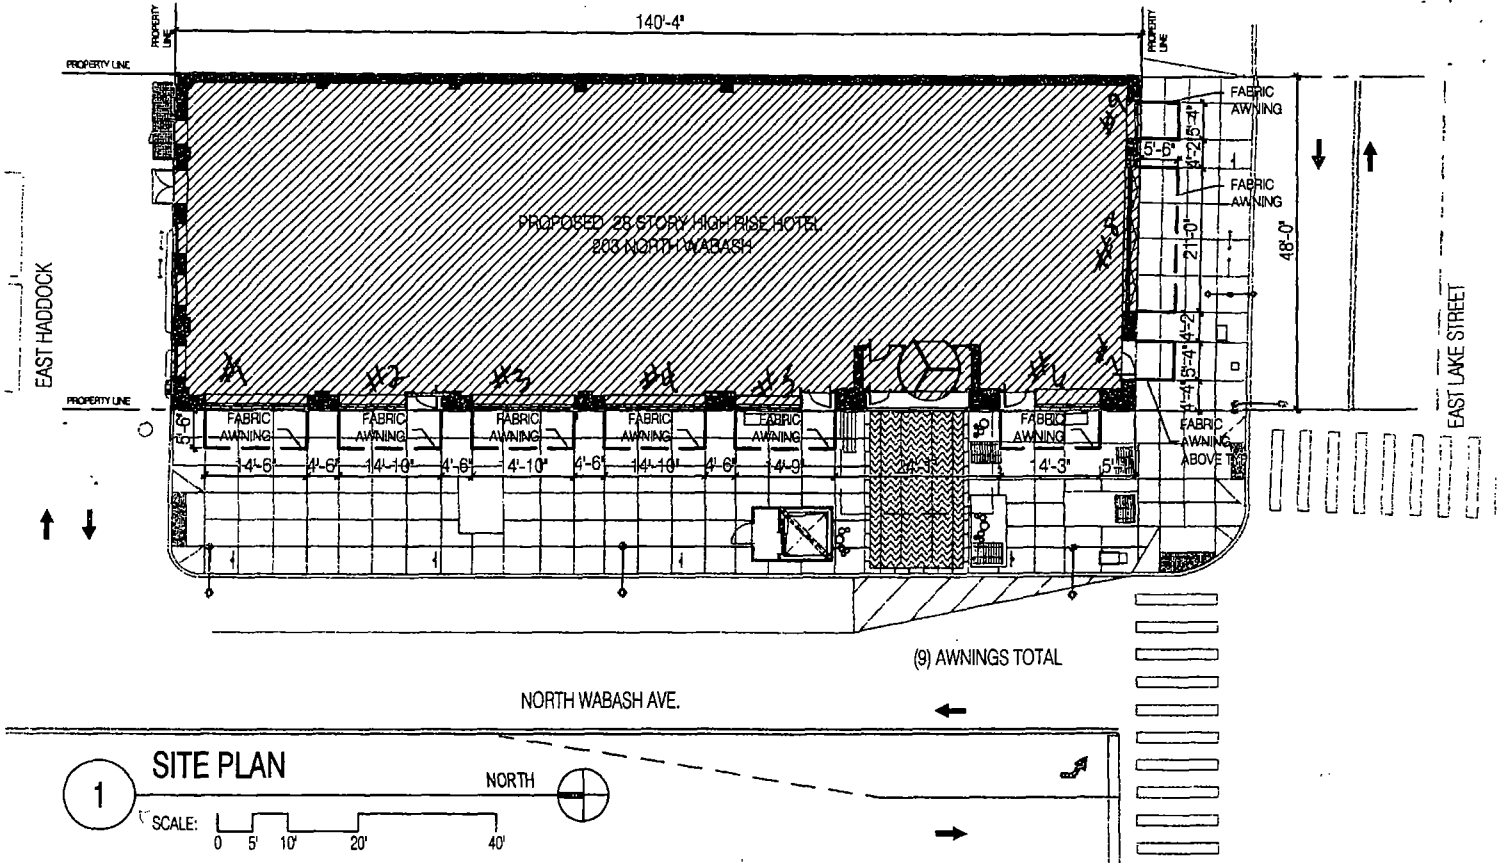

1 SITE PLAN
 SCALE: 0 5' 10' 20' 40'
 NORTH

BOOTH HANSEN
 Architecture • Interiors • Planning
 333 South Des Plaines Street
 Chicago, Illinois 60661

203 NORTH WABASH - VIRGIN HOTEL CHICAGO
**RIGHT OF WAY PERMIT
 AWNINGS**

PROJECT NO.	1121
DRAWN BY	SC
CHECKED BY	CS
SCALE	1" = 20'-0"
DATE	MAY 1, 2012

**ROW
 06**