



Office of the City Clerk



O2013-1868

Office of the City Clerk

City Council Document Tracking Sheet

Meeting Date:	3/13/2013
Sponsor(s):	Fioretti, Bob (2)
Type:	Ordinance
Title:	Sidewalk cafe(s) for Floyd's 99 Illinois LLC
Committee(s) Assignment:	Committee on Transportation and Public Way

ORDINANCE
Floyd's 99 Illinois, LLC
Acct. No. 337035 - 6
Permit No. 1104575

Be It Ordained by the City Council of the City of Chicago:

SECTION 1. Permission and authority are hereby given and granted to Floyd's 99 Illinois, LLC, upon the terms and subject to the conditions of this ordinance to construct, install, maintain and use one (1) Light Fixture(s) projecting over the public right-of-way adjacent to its premises known as 27 E. Harrison St..

Said Light Fixture(s) at E. Harrison measure(s):

One (1) at point five (.5) feet in length, one point five (1.5) foot in width and nine point five (9.5) feet above grade level.

The location of said privilege shall be as shown on prints kept on file with the Department of Business Affairs and Consumer Protection and the Office of the City Clerk.

Said privilege shall be constructed in accordance with plans and specifications approved by the Department of Transportation (Division of Project Development).

This grant of privilege in the public way shall be subject to the provisions of Section 10-28-015 and all other required provisions of the Municipal Code of Chicago.

The grantee shall pay to the City of Chicago as compensation for the privilege #1104575 herein granted the sum of seventy-five (\$75.00) per annum in advance.


A 25% penalty will be added for payments received after due date.

The permit holder agrees to hold the City of Chicago harmless for any damage, relocation or replacement costs associated with damage, relocation or removal of private property caused by the City performing work in the public way.

Authority herein given and granted for a period of five (5) years from and after Date of Passage.

Alderman _____

Bob Fioretti 2nd Ward

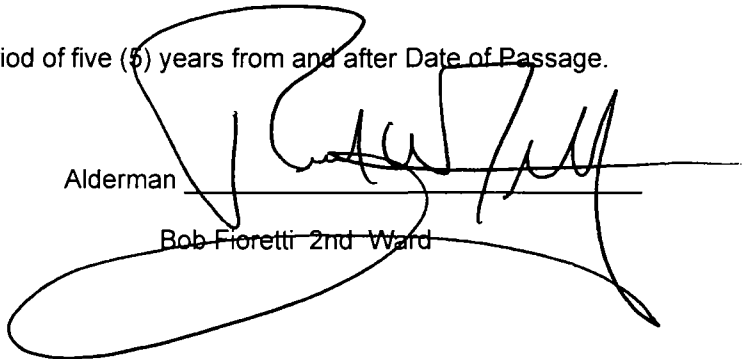A large, stylized handwritten signature in black ink, written over a horizontal line. The signature is highly cursive and loops around the line. Below the line, the name 'Bob Fioretti 2nd Ward' is printed.



03/13/2013

Alderman **Bob Fioretti**
Ward # **02**
City of Chicago
City Hall, Room **300**
121 North LaSalle Street
Chicago, Illinois 60602

Re: An ordinance to use and maintain a portion of the public right-of-way for **one (1) light fixture(s)** for **Floyd's 99 Illinois, LLC**, adjacent to the premises known as **27 E. Harrison St.**

Dear Alderman **Bob Fioretti**:


The applicant referenced above has requested the use of the public right-of-way for a **light fixture(s)**. An ordinance has been prepared by the Department of Business Affairs and Consumer Protection – Business Assistance Center - Public Way Use Unit for presentation to the City Council. Because this request was made for properties located in your ward, as approved by you as per the attached, I respectfully request that you introduce the attached ordinance at the next City Council meeting.

If you have any questions regarding this ordinance, please contact Anthony Bertuca at (312) 744-5506.

Department of Business Affairs and Consumer Protection

North Elevation-1/4"=1'-0"
Graphic Image is 8'-0" x 13'-10 1/2"

Barber Pole-supplied
by owner

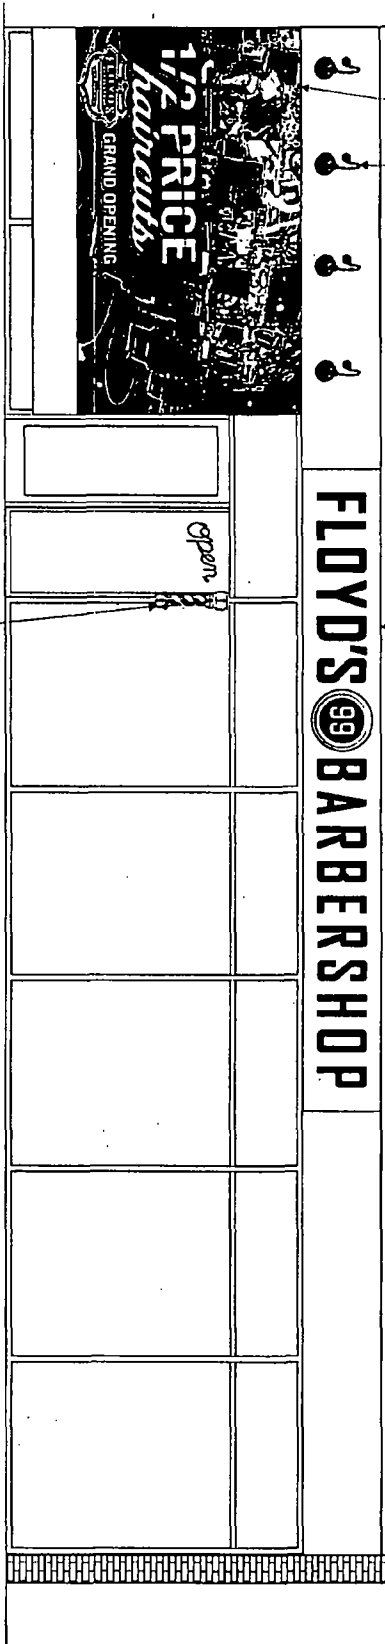

Non-illuminated graphic display-
See page 7 for details
Gooseneck light fixtures (by others)

Illuminated Main ID Sign-
See page 5 for details



3D's Sign Systems 158 S. Humboldt Street Denver, Colorado 80208
303.715.0717 v 303.715.0718 f JJenzen@3Ddenver.com

This document contains copyrighted material and trade secret information, belonging exclusively to 3DiX Consulting, Inc. Any unauthorized use, disclosure, dissemination or duplication of any of the information contained herein may result in liability under applicable laws.

Fabrication/Approval Sign
Specs

FLOYD'S BARBERSHOP
27 Harrison St.
Chicago, IL

Sheet number
2 of 6