



# City of Chicago



Or2022-382

Office of the City Clerk

## Document Tracking Sheet

<b>Meeting Date:</b>	12/13/2022
<b>Sponsor(s):</b>	Knudsen (43)
<b>Type:</b>	Order
<b>Title:</b>	Issuance of permits for sign(s)/signboard(s) at 625 W Diversey Pkwy
<b>Committee(s) Assignment:</b>	Committee on Zoning, Landmarks and Building Standards

CITY COUNCIL  
COMMITTEE ON ZONING, LANDMARKS AND BUILDING STANDARDS

COUNCIL ORDER

RE: Approval of sign over 100 square feet in area or over 24 feet above grade

ORDERED, that the City Council hereby approves the following sign application submitted by:

Applicant\*: Dentologie

(\* The Applicant is the owner of the real property or the business tenant of the real property. Do not list the sign contractor, sign erector, sign company or advertising entity in the above space.)

This Order approves the following sign in accordance with Municipal Code of Chicago Section 13-20-680:

Address of Sign: 625 W Diversey Pkwy Chicago, IL 60614

Zoning District: C2-2

DOB Sign Permit Application #: 100994644

Sign Details:

1. On-premise Y OR Off-premise N
2. Static sign Y OR Dynamic-image display sign N
3. Number of sign faces 1
4. Projecting over the public way Yes (Yes or No) If yes, Public Way Use #: BACP1752936
5. Dimensions: Length 35 feet 0 inches Height 3 feet 7 inches  
Total square feet in area: 125 feet 0 inches
6. Height above grade: 15 feet 0 inches
7. Elevation (side of building or lot where the sign will be erected): North
8. Name of Sign Contractor/Erector: Parvin-Clauss Sign Company

To be legal, such sign shall comply with all provisions of Title 17 of the Chicago Municipal Code ("Zoning Ordinance") and all other provisions of the Municipal Code governing the permitting, construction and maintenance and removal of signs and sign structures. Failure of the applicant and the applicant's successors to comply shall be grounds for invalidation or revocation of the sign permit.

Timothy Krutzy  
Alderman

43  
Ward

**PROJECT:**

**Dentologie**

625 W. Diversey Pkwy  
Chicago, IL 60614

**CUSTOMER APPROVAL:**

DATE

**AUTHORIZED SIGNATURE**

**REPRESENTATIVE**

Dan Olson / JB

**DRAWN BY**

Bill Marlow

**DATE**

7/28/22

**SCALE**

3/8" = 1'

**SHEET NO.**

1 of 3

**ESTIMATE / JOB NUMBER**

10379


**FILE NAME**

DNT10379

**REVISIONS:**

- 1 B.02.22 - radius corners
- 2 B.04.22 - 1/2" border
- 3 B.30.22 - place on wall / reduce ht
- 4 9/14/22 - face lit on raceway
- 5 9/20/22 - face lit on canopy
- 6 9/28/22
- 7 10/21/22 - per checkout
- 8



This sign is intended to be installed in accordance with the requirements of Article 600 of the National Electrical Code and/or other applicable local codes. This includes proper grounding and bundling of the sign.

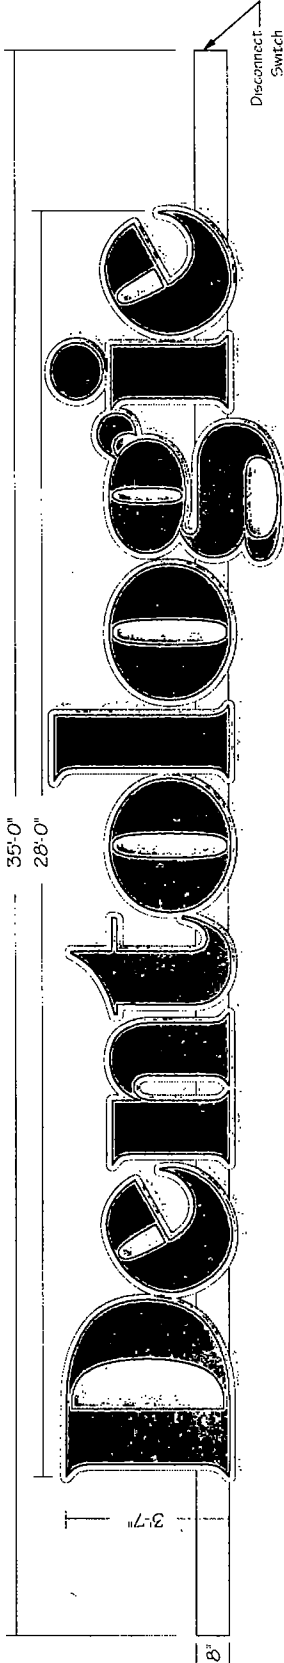

- (1 set) 5" Deep Illuminated Channel Letters on Raceways - 100\_SF
- Letter Returns: Fabricated Aluminum Prefinished White
- Faces: 732B White Acrylic w/ ORACAL 8500-085 Pale Pink Translucent Vinyl Applied
- White Triricap
- Backer Panel: Contour Cut 125" thick Aluminum - Painted MP 32351 White Spint
- Letters Attached Flush to Backer
- Raceway: 8" Narrow Extruded Aluminum Painted MP 32351 White Spint
- Span Canopies at Front Edge
- Illumination: White LEDs w/ 12V 60W 120/277V Power Supplies - Housed in Panels
- Power: (1) 15Amp @ 120Volts Electrical Circuit Run to Site by Others
- Mounting: Raceway Attached to Top of Canopy with Mechanical Fasteners



Simulated Night View

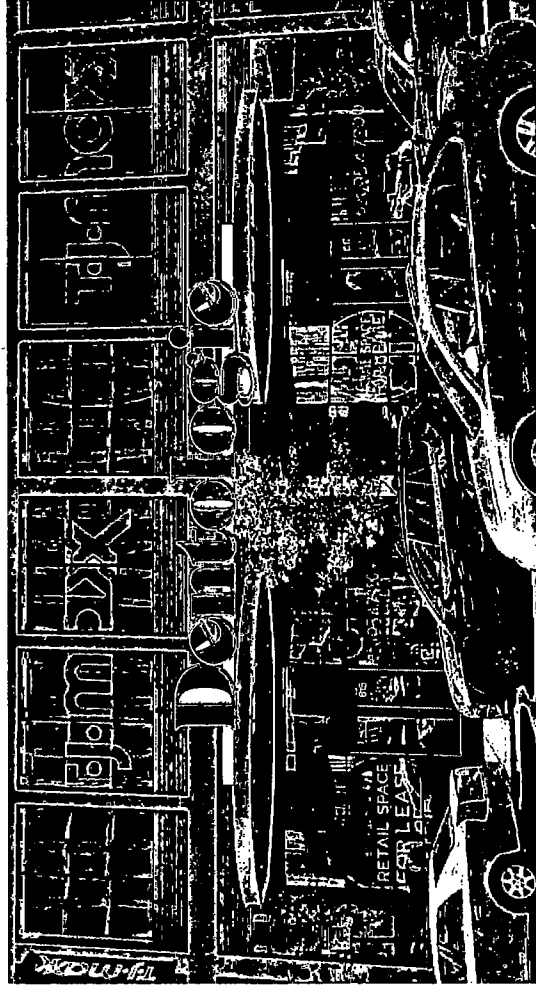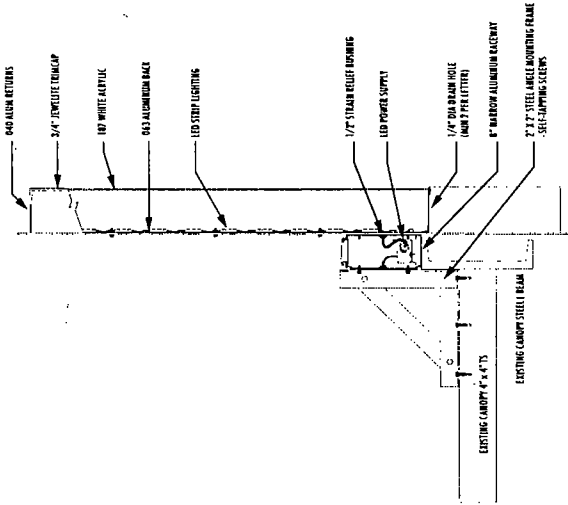

This sign is built to last and is designed for long-term operation in North America. This document is owned by, and the information contained in it is proprietary to, Parvin-Clauss Sign Company. By receipt hereof the holder agrees not to use the information, drawings or any third party, nor reproduce this document without the prior written consent of Parvin-Clauss Sign Company. Holder also agrees to immediately return this document upon request of Parvin-Clauss Sign Company.  
© Copyright 2022 by Parvin-Clauss Sign Co

