



Office of the Chicago City
Clerk



O2012-2738

Office of the City Clerk

City Council Document Tracking Sheet

Meeting Date:	4/24/2012
Sponsor(s):	Waguespack, Scott (32)
Type:	Ordinance
Title:	Grant(s) of privilege in public way for Greystone on Wolcott Association
Committee(s) Assignment:	Committee on Transportation and Public Way

ORDINANCE
GREYSTONE ON WOLCOTT ASSOCIATION
Acct. No. 279652 - 1
Permit No. 1100377

Be It Ordained by the City Council of the City of Chicago:

SECTION 1. Permission and authority are hereby given and granted to GREYSTONE ON WOLCOTT ASSOCIATION, upon the terms and subject to the conditions of this ordinance to construct, install, maintain and use one (1) Landscaping(s) on the public right-of-way for beautification purposes adjacent to its premises known as 925 N. Wolcott Ave..

Said Landscaping(s) at Wolcott measure(s):

One (1) at sixty-nine point five (69.5) feet in length, and six point eight three (6.83) feet in width for a total of four hundred seventy-four point six nine (474.69) square feet.

The location of said privilege shall be as shown on prints kept on file with the Department of Business Affairs and Consumer Protection and the Office of the City Clerk.

Said privilege shall be constructed in accordance with plans and specifications approved by the Department of Planning and Development and Department of Transportation (Division of Project Development).

This grant of privilege in the public way shall be subject to the provisions of Section 10-28-015 and all other required provisions of the Municipal Code of Chicago.



The grantee shall pay to the City of Chicago as compensation for the privilege #1100377 herein granted the sum of zero (\$.00) per annum in advance.

A 25% penalty will be added for payments received after due date.

The permit holder agrees to hold the City of Chicago harmless for any damage, relocation or replacement costs associated with damage, relocation or removal of private property caused by the City performing work in the public way.

Authority herein given and granted for a period of five (5) years from and after Date of Passage.

Alderman 
Scott Waguespack 82nd Ward

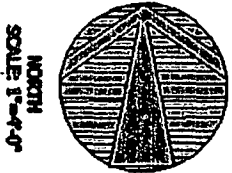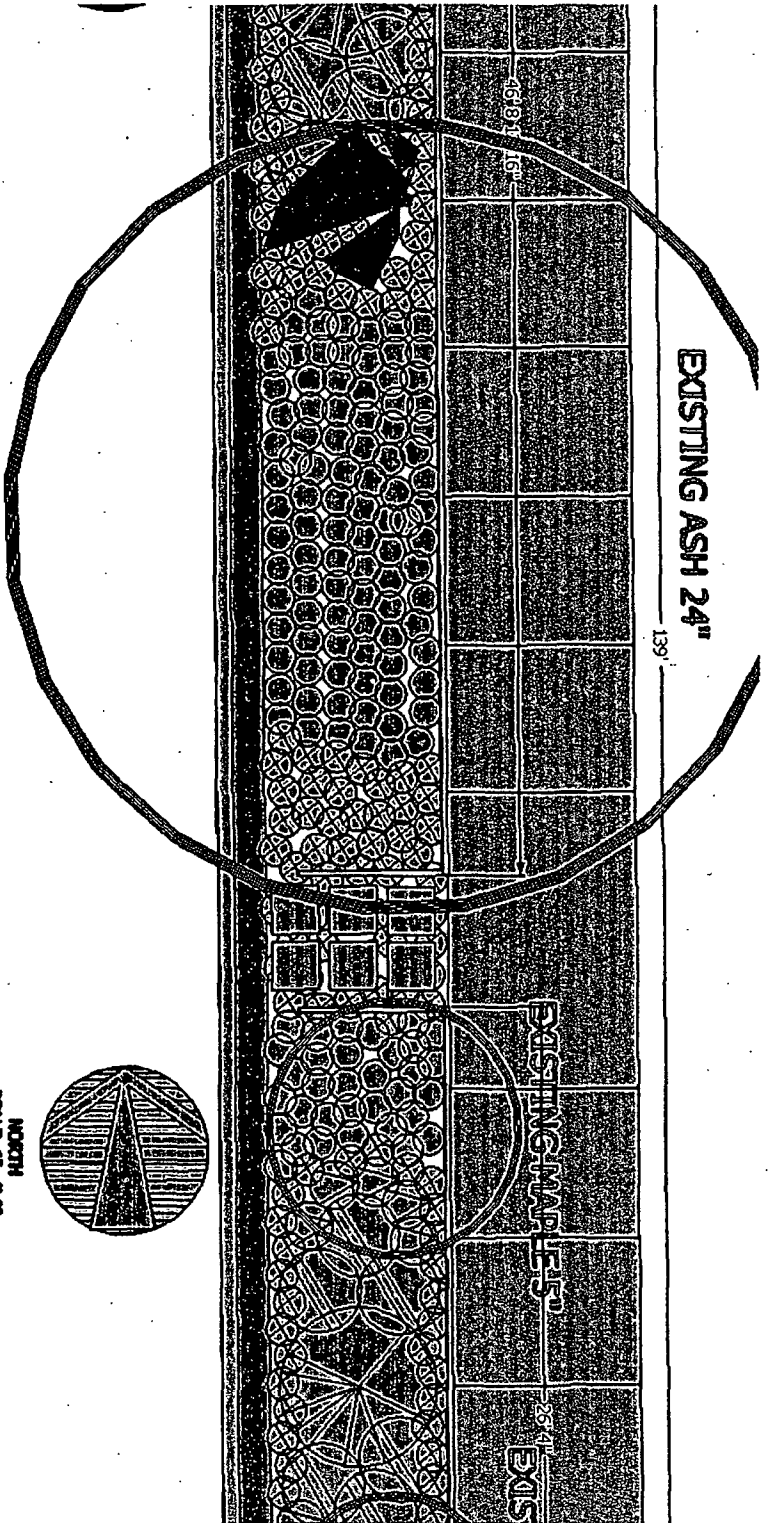

NORTH
SCALE: 1"=4'-0"



Department of Business Affairs and Consumer Protection

Business Assistance Center - Public Way Use Unit

City Hall - 121 N. LaSalle Street, Room 800 • Chicago, IL 60602

(312)-74-GOBIZ (312-744-6249) • (312) 744-1944 (TTY)

<http://www.cityofchicago.org/bacp>

04/18/2012

Alderman Scott Waguespack

Ward # 32

City of Chicago

City Hall, Room 300

121 North LaSalle Street

Chicago, Illinois 60602

Re: An ordinance to use and maintain a portion of the public right-of-way for **one (1) landscaping(s)** for **GREYSTONE ON WOLCOTT ASSOCIATION**, adjacent to the premises known as **925 N. Wolcott Ave..**

Dear Alderman **Scott Waguespack**:

The applicant referenced above has requested the use of the public right-of-way for a **landscaping(s)**. An ordinance has been prepared by the Department of Business Affairs and Consumer Protection – Business Assistance Center - Public Way Use Unit for presentation to the City Council. Because this request was made for properties located in your ward, as approved by you as per the attached, I respectfully request that you introduce the attached ordinance at the next City Council meeting.

If you have any questions regarding this ordinance, please contact Anthony Bertuca at (312) 744-5506.

Department of Business Affairs and Consumer Protection