



# Office of the City Clerk



O2013-2056

Office of the City Clerk

## City Council Document Tracking Sheet

<b>Meeting Date:</b>	3/13/2013
<b>Sponsor(s):</b>	Tunney, Thomas (44)
<b>Type:</b>	Ordinance
<b>Title:</b>	Loading/Standing/Tow Zone(s) at N Commonwealth Ave between W Diversey Ave to W Surf Ave
<b>Committee(s) Assignment:</b>	Committee on Pedestrian and Traffic Safety

*Handwritten signature*

**Memorandum for Traffic Regulations**

**No Parking – Loading Zone**

**Street:** \_\_\_\_\_ North Commonwealth Avenue \_\_\_\_\_

**Location:** \_\_\_\_\_ East side of street only, between West Diversey and West Surf \_\_\_\_\_


**Limits:** \_\_\_\_\_ Beginning at a point 143' south of West Surf, and continuing southward 150' (see attached exhibit) \_\_\_\_\_

**Days:** \_\_\_\_\_ All \_\_\_\_\_

**Hours:** \_\_\_\_\_ All \_\_\_\_\_

**Other:** \_\_\_\_\_

*Handwritten signature of Thomas M. Tunney*  
Thomas M. Tunney  
Alderman, 44<sup>th</sup> Ward

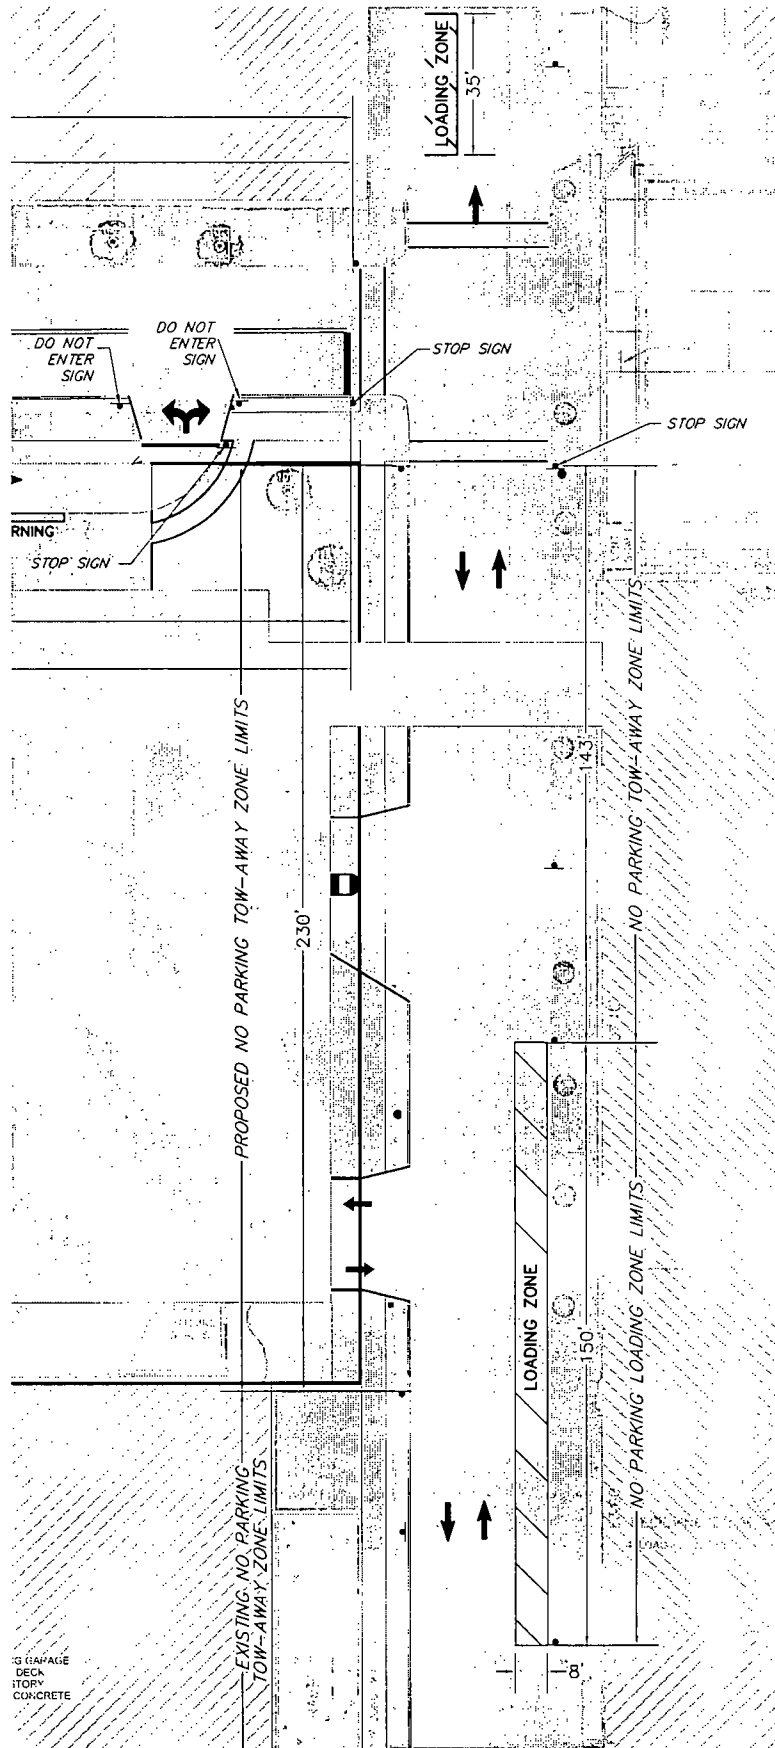

GRAPHIC SCALE



( IN FEET )  
1 inch = 30 ft.

# COMMONWEALTH AVENUE PROPOSED SIGNAGE PLAN