



# City of Chicago



O2019-5950

Office of the City Clerk

## Document Tracking Sheet

<b>Meeting Date:</b>	7/24/2019
<b>Sponsor(s):</b>	Hopkins (2)
<b>Type:</b>	Ordinance
<b>Title:</b>	Grant(s) of privilege in public way for Convexity Properties LLC
<b>Committee(s) Assignment:</b>	Committee on Transportation and Public Way

ORDINANCE  
CONVEXITY PROPERTIES, LLC  
Acct. No. 369492 - 3  
Permit No. 1126214

*Be It Ordained by the City Council of the City of Chicago:*

SECTION 1. Permission and authority are hereby given and granted to CONVEXITY PROPERTIES, LLC, upon the terms and subject to the conditions of this ordinance to construct, install, maintain and use eighteen (18) Planter(s) on the public right-of-way for beautification purposes adjacent to its premises known as 1118 N. State St..

Said Planter(s) at N. State Street measure(s):

Seven (7) at two (2) feet in length, and four (4) feet in width for a total of fifty-six (56) square feet.

Three (3) at six (6) feet in length, and six (6) feet in width for a total of one hundred eight (108) square feet.

Two (2) at two (2) feet in length, and three (3) feet in width for a total of twelve (12) square feet.

One (1) at two point one seven (2.17) feet in length, and twenty-five (25) feet in width for a total of fifty-four point two five (54.25) square feet.

One (1) at ten (10) feet in length, and thirteen point one seven (13.17) feet in width for a total of one hundred thirty-one point seven (131.7) square feet.

One (1) at eight (8) feet in length, and eleven (11) feet in width for a total of eighty-eight (88) square feet.

One (1) at six (6) feet in length, and fifteen point five eight (15.58) feet in width for a total of ninety-three point four eight (93.48) square feet.

One (1) at eight (8) feet in length, and eleven point four two (11.42) feet in width for a total of ninety-one point three six (91.36) square feet.

One (1) at six (6) feet in length, and nine point five (9.5) feet in width for a total of fifty-seven (57) square feet.

Grantee must allow the required clear and unobstructed space for pedestrian passage at all times per rules and regulations approved by the Department of Transportation.

The location of said privilege shall be as shown on prints kept on file with the Department of Business Affairs and Consumer Protection and the Office of the City Clerk.

Said privilege shall be constructed in accordance with plans and specifications approved by the Department of Planning and Development and Department of Transportation (Division of Project Development).

This grant of privilege in the public way shall be subject to the provisions of Section 10-28-015 and all other required provisions of the Municipal Code of Chicago.


The grantee shall pay to the City of Chicago as compensation for the privilege #1126214 herein granted the sum of zero (\$.00) per annum in advance.

A 25% penalty will be added for payments received after due date.


The permit holder agrees to hold the City of Chicago harmless for any damage, relocation or replacement costs associated with damage, relocation or removal of private property caused by the City performing work in the public way.

Authority herein given and granted for a period of five (5) years from and after Date of Passage.

Alderman \_\_\_\_\_

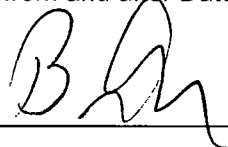

Brian Hopkins 2nd Ward

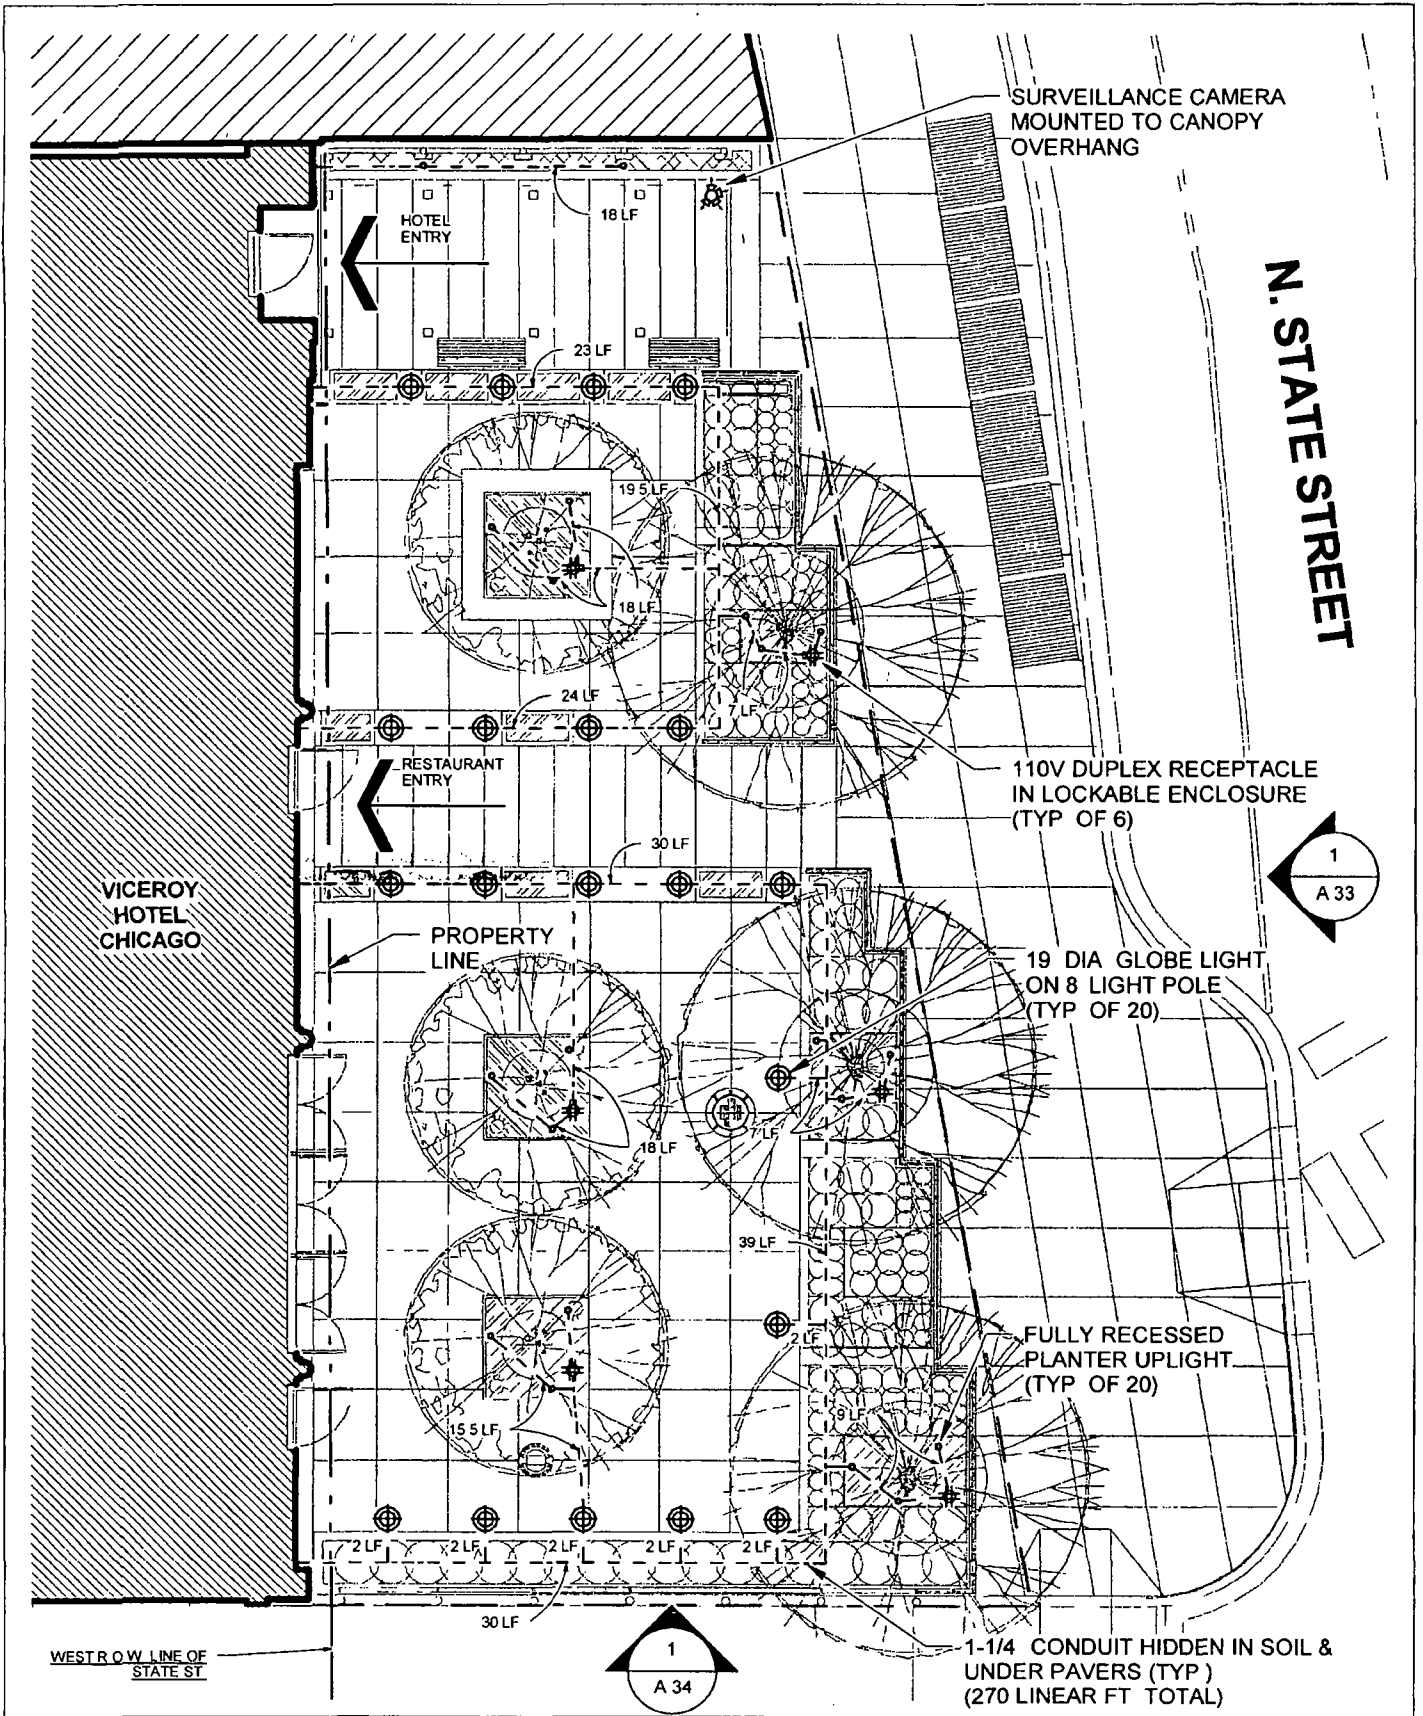

**VICEROY HOTEL CHICAGO**  
 1118 NORTH STATE STREET  
 CHICAGO IL

TITLE  
**PLAZA PLAN -  
 UTILITIES**

DATE  
 02/10/2017

SCALE  
 1" = 10'-0"

SHEET NUMBER  
**A 32**



COPYRIGHT 2010 GOETTSCH PARTNERS INC.



07/24/2019

Alderman **Brian Hopkins**  
Ward # 02  
City of Chicago  
City Hall, Room 200  
121 North LaSalle Street  
Chicago, Illinois 60602

Re: An ordinance to use and maintain a portion of the public right-of-way for **eighteen (18) planter(s)** for **CONVEXITY PROPERTIES, LLC**, adjacent to the premises known as **1118 N. State St.**

Dear Alderman **Brian Hopkins**:

The applicant referenced above has requested the use of the public right-of-way for a **planter(s)**. An ordinance has been prepared by the Department of Business Affairs and Consumer Protection – Small Business Center - Public Way Use Unit for presentation to the City Council. Because this request was made for properties located in your ward, as approved by you as per the attached, I respectfully request that you introduce the attached ordinance at the next City Council meeting.

If you have any questions regarding this ordinance, please contact Anthony Bertuca at (312) 744-5506.

**Department of Business Affairs and Consumer Protection**