



City of Chicago



Or2023-90

Office of the City Clerk

Document Tracking Sheet

Meeting Date:	3/15/2023
Sponsor(s):	Reilly (42)
Type:	Order
Title:	Issuance of permits for sign(s)/signboard(s) at 600 N. Wabash Ave - Permit Number 101002139
Committee(s) Assignment:	Committee on Zoning, Landmarks and Building Standards

CITY COUNCIL
COMMITTEE ON ZONING, LANDMARKS AND BUILDING STANDARDS

COUNCIL ORDER

RE: Approval of sign over 100 square feet in area or over 24 feet above grade

ORDERED, that the City Council hereby approves the following sign application submitted by:

Applicant*: BALLY'S

(* The Applicant is the owner of the real property or the business tenant of the real property. Do not list the sign contractor, sign erector, sign company or advertising entity in the above space.)

This Order approves the following sign in accordance with Municipal Code of Chicago Section 13-20-680:

Address of Sign: 600 NORTH WABASH AVENUE Chicago, IL 60611


Zoning District: PD768

DOB Sign Permit Application #: 101002139

Sign Details:

1. On-premise OR Off-premise
2. Static sign OR Dynamic-image display sign
3. Number of sign faces 2
4. Projecting over the public way YES (Yes or No) If yes, Public Way Use #: BACP1770914
5. Dimensions: Length 5 feet 6 inches Height 37 feet 0 inches
Total square feet in area: 203 feet 6 inches
6. Height above grade: 13 feet 3 inches
7. Elevation (side of building or lot where the sign will be erected): EAST (SOUTH END)
8. Name of Sign Contractor/Erector: POBLOCKI SIGN COMPANY


To be legal, such sign shall comply with all provisions of Title 17 of the Chicago Municipal Code ("Zoning Ordinance") and all other provisions of the Municipal Code governing the permitting, construction and maintenance and removal of signs and sign structures. Failure of the applicant and the applicant's successors to comply shall be grounds for invalidation or revocation of the sign permit.


Alderman

42nd
Ward

SIGN SPECIFICATIONS

(A) - BANNER
 Description: Exterior Use
 Material: Vinyl banner
 Process: Digital print
 Installation: Mount into existing frame

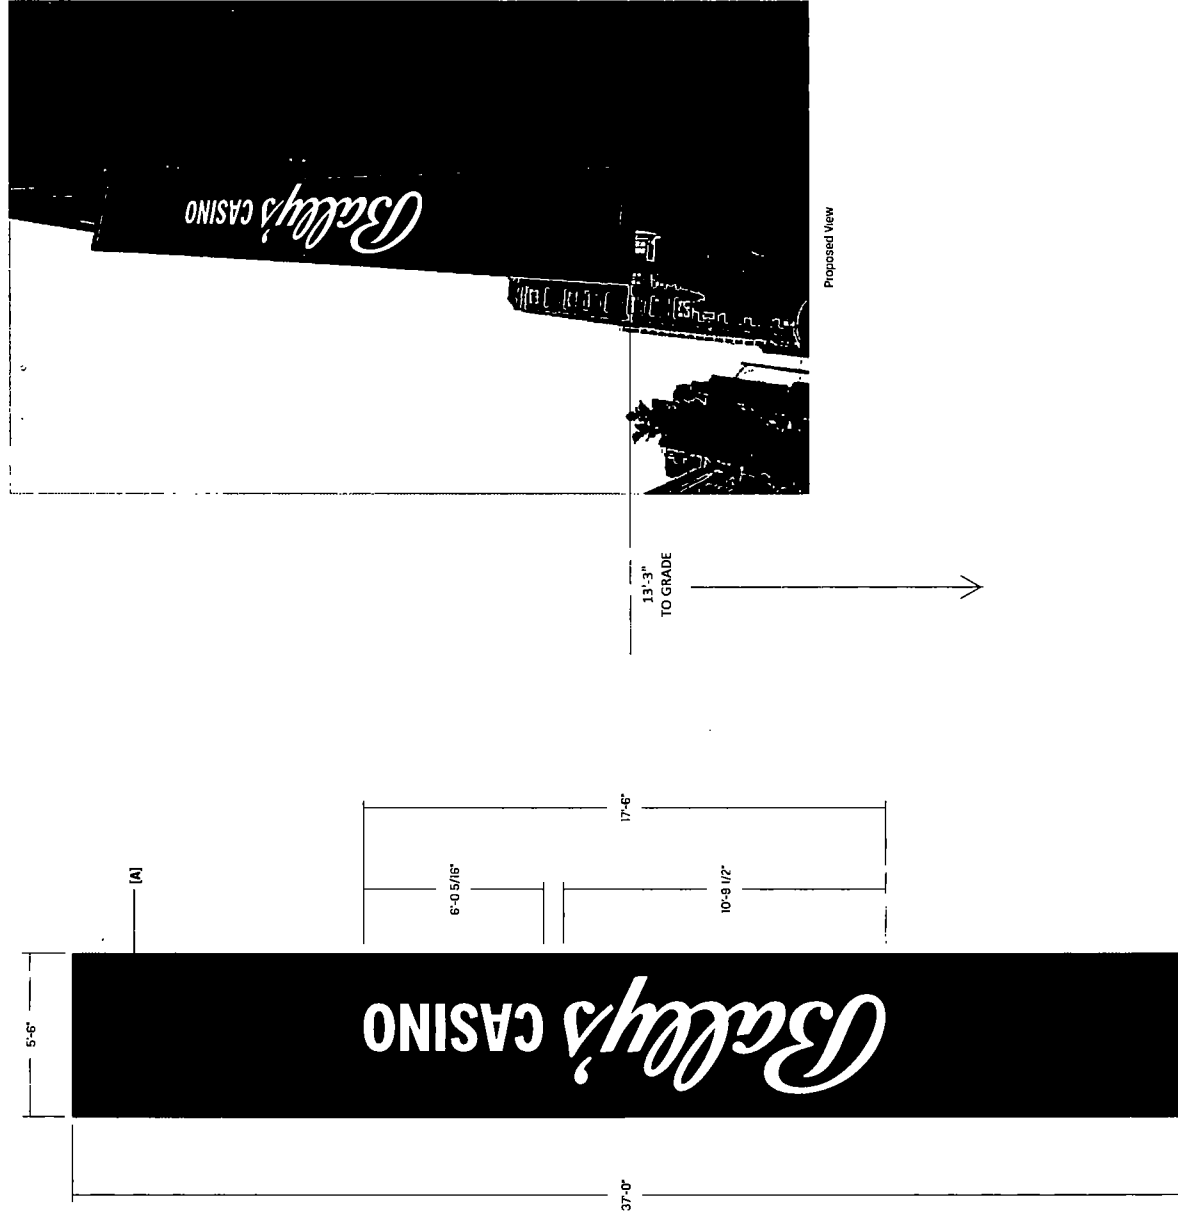

This document is owned by and the information contained here is proprietary to Poblocki Sign Company. It is to be used only for the project and location for which it was prepared. Any other use or reproduction of this information without the written consent of Poblocki Sign Company, LLC, is strictly prohibited. Please return this document upon request to the originator. Poblocki Sign Company, LLC is an equal opportunity employer. All other products shown may vary from this print or digital image.

Project

Bailey's

Chicago Illinois

Scale 1/4"=1'

Original Page Size 11" x 17"

Notes

SURVEY REQUIRED

REVISIONS

REV	DESCRIPTION	BY	DATE
01	Use provided logo	NH	10/18/22

Rep: Kelle Conroy

Drawn By: Rick Hyla

Sign Loc. No. A

BNR-01

D/F Banner

Sign Type

94272

00P - Project .job No


C01

Design



BALLY'S
600 NORTH WABASH AVENUE
CHICAGO, IL 60607
PD768

POBLOCKI SIGN COMPANY
922 SOUTH 70TH STREET
MILWAUKEE, WI 53214
708-299-9026

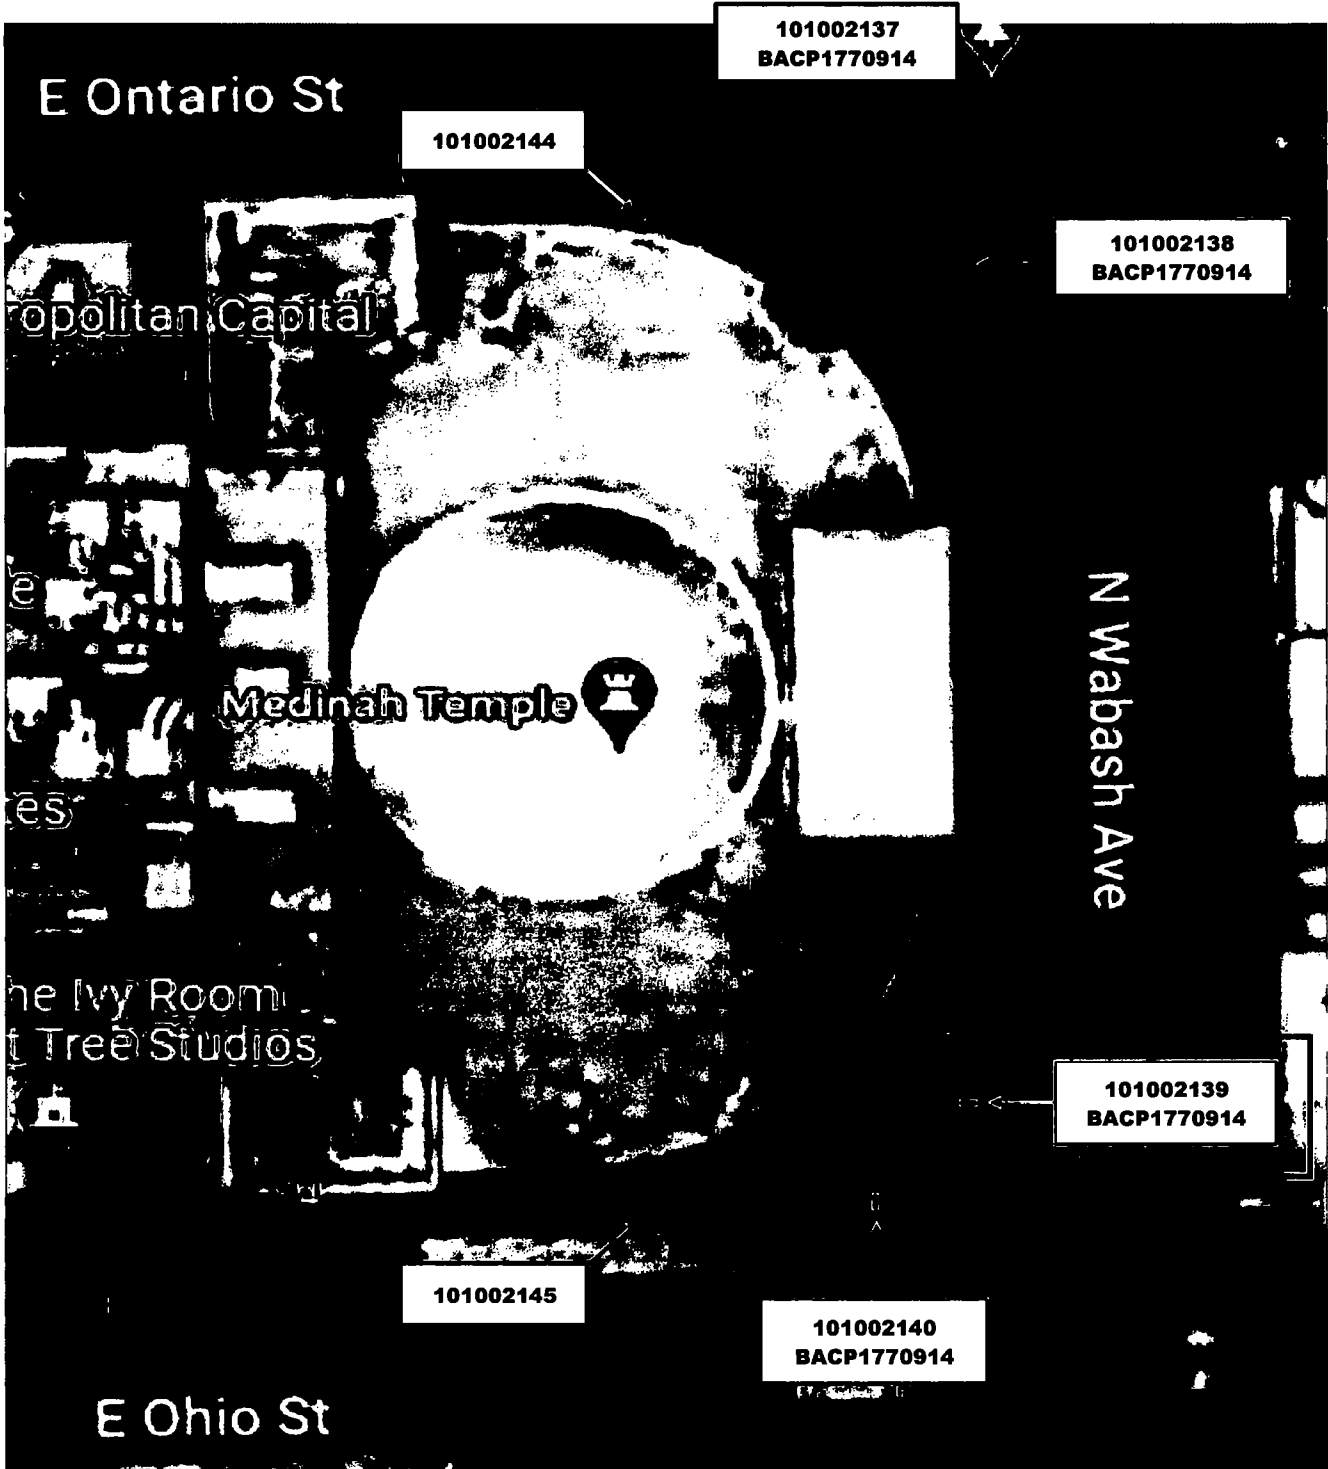

101002137
BACP1770914

101002144

101002138
BACP1770914

101002139
BACP1770914

101002145

101002140
BACP1770914

E Ontario St

Metropolitan Capital

Medinah Temple

N Wabash Ave

The Ivy Room
Tree Studios

E Ohio St