



Office of the Chicago City  
Clerk



O2011-7730

Office of the City Clerk

City Council Document Tracking Sheet

**Meeting Date:** 9/8/2011  
**Sponsor(s):** Burns, William D. (4)  
**Type:** Ordinance  
**Title:** Grant(s) of Privilege in Public Way for 4455 Greenwood Avenue LLC  
**Committee(s) Assignment:** Committee on Transportation and Public Way

ORDINANCE  
4455 GREENWOOD AVENUE, LLC  
Acct. No. 364309 - 1  
Permit No. 1097515

*Be It Ordained by the City Council of the City of Chicago:*

SECTION 1. Permission and authority are hereby given and granted to 4455 GREENWOOD AVENUE, LLC, upon the terms and subject to the conditions of this ordinance to construct, install, maintain and use one (1) Lawn Sprinkler System(s) under the public right-of-way adjacent to its premises known as 4455 S. Greenwood Ave..

Said Lawn Sprinkler System(s) at S. Greenwood measure(s):  
One (1) at one hundred (100) feet in length, and one (1) foot in width for a total of one hundred (100) square feet.

The location of said privilege shall be as shown on prints kept on file with the Department of Business Affairs and Consumer Protection and the Office of the City Clerk.

Said privilege shall be constructed in accordance with plans and specifications approved by the Department of Transportation (Office of Underground Coordination).


This grant of privilege in the public way shall be subject to the provisions of Section 10-28-015 and all other required provisions of the Municipal Code of Chicago.

The grantee shall pay to the City of Chicago as compensation for the privilege #1097515 herein granted the sum of four hundred (\$400.00) per annum in advance.


A 25% penalty will be added for payments received after due date.

The permit holder agrees to hold the City of Chicago harmless for any damage, relocation or replacement costs associated with damage, relocation or removal of private property caused by the City performing work in the public way.

Authority herein given and granted for a period of five (5) years from and after Date of Passage.

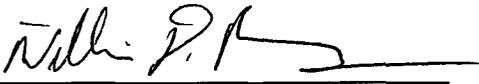Alderman 

William D. Burns 4th Ward

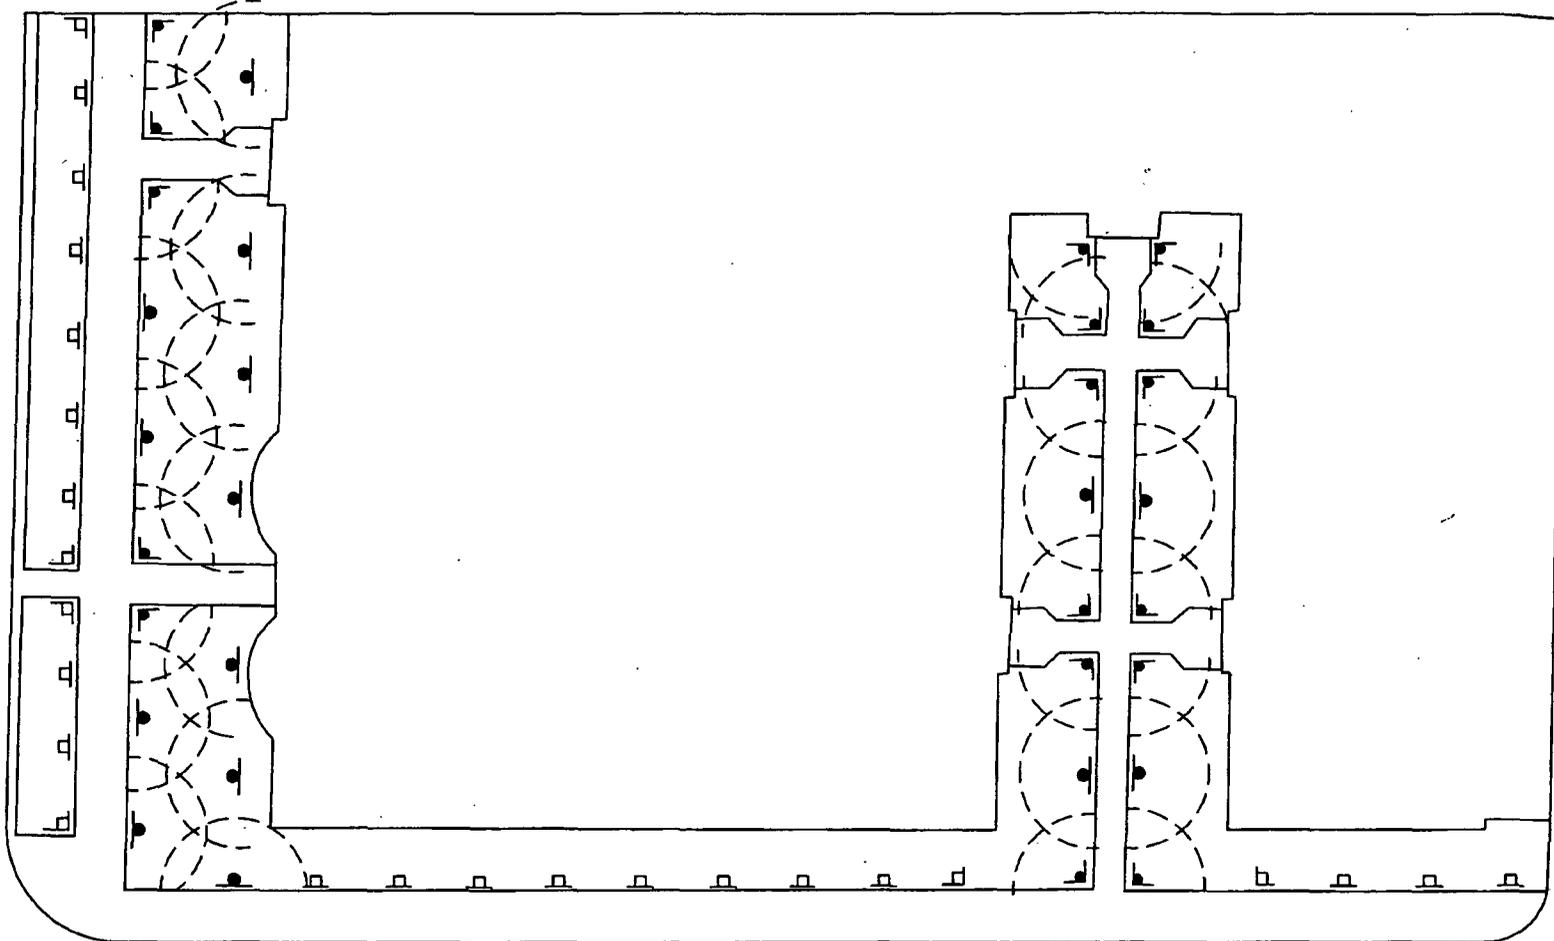

SPRINKLER HEAD LEGEND					TOTAL	
KEY	NAME	NO.	SP	Q.UANTITY	G.P.M.	
B	MANTRA PROS POP-UP	810-06	107	7	0.4	2.8
DL	MANTRA PROS POP-UP	810-18	110	18	0.7	12.6
TL	MANTRA PROS POP-UP	815-09	119	17	0.9	15.3
TL	MANTRA PROS POP-UP	815-18	119	12	3.8	24.0
TOTAL HEADS					57	54.6

**ANDREW McCANN**  
 Lawn Sprinkling Systems  
 1813 W. 171st STREET  
 EAST HAZEL CREST, IL 60429  
 PHONE (708) 799-5731

PLUMBING CONTRACTORS  
 LIC.#15978

<b>ANDREW McCANN</b> Lawn Sprinkling Systems		
SCALE: 1"=10'-0"	APPROVED BY:	DRAWN BY: T.E.H.
DATE: 7/1/11		REVISION:
<b>MAC PROPERTIES</b>		
4455 S. GREENWOOD CHICAGO, IL		DRAWING NUMBER 2011-82



09/08/2011

Alderman **William D. Burns**  
Ward # 04  
City of Chicago  
City Hall, Room 300  
121 North LaSalle Street  
Chicago, Illinois 60602

Re: An ordinance to use and maintain a portion of the public right-of-way for **one (1) lawn sprinkler system(s)** for **4455 GREENWOOD AVENUE, LLC**, adjacent to the premises known as **4455 S. Greenwood Ave.**.

Dear Alderman **William D. Burns**:

The applicant referenced above has requested the use of the public right-of-way for a **lawn sprinkler system(s)**. An ordinance has been prepared by the Department of Business Affairs and Consumer Protection – Business Assistance Center - Public Way Use Unit for presentation to the City Council. Because this request was made for properties located in your ward, as approved by you as per the attached, I respectfully request that you introduce the attached ordinance at the next City Council meeting.

If you have any questions regarding this ordinance, please contact John Mariane, Manager, Business Assistance Center - Public Way Use Unit, at (312) 744-2063.

**Department of Business Affairs and Consumer Protection**