



City of Chicago



O2016-7398

Office of the City Clerk

Document Tracking Sheet

Meeting Date:	10/5/2016
Sponsor(s):	Hopkins (2)
Type:	Ordinance
Title:	Grant(s) of privilege in public way for Butch Mc Guire's, Inc.
Committee(s) Assignment:	Committee on Transportation and Public Way

ORDINANCE
BUTCH MC GUIRE'S, INC.
Acct. No. 46 - 1
Permit No. 1123316

Be It Ordained by the City Council of the City of Chicago:

SECTION 1. Permission and authority are hereby given and granted to BUTCH MC GUIRE'S, INC., upon the terms and subject to the conditions of this ordinance to maintain and use one (1) sign(s) projecting over the public right-of-way attached to its premises known as 20 W. Division St..

Said sign structure(s) measures as follows; along W Division St:
One (1) at four (4) feet in length, six (6) feet in height and sixteen (16) feet above grade level.

The location of said privilege shall be as shown on prints kept on file with the Department of Business Affairs and Consumer Protection and the Office of the City Clerk.

Said privilege shall be constructed in accordance with plans and specifications approved by the Department of Transportation (Division of Project Development) and Zoning Department - Signs.

This grant of privilege in the public way shall be subject to the provisions of Section 10-28-015 and all other required provisions of the Municipal Code of Chicago.

The grantee shall pay to the City of Chicago as compensation for the privilege #1123316 herein granted the sum of one hundred (\$100.00) per annum in advance.

A 25% penalty will be added for payments received after due date.


The permit holder agrees to hold the City of Chicago harmless for any damage, relocation or replacement costs associated with damage, relocation or removal of private property caused by the City performing work in the public way.

Authority herein given and granted for a period of five (5) years from and after Date of Passage.

Alderman _____



Brian Hopkins 2nd Ward

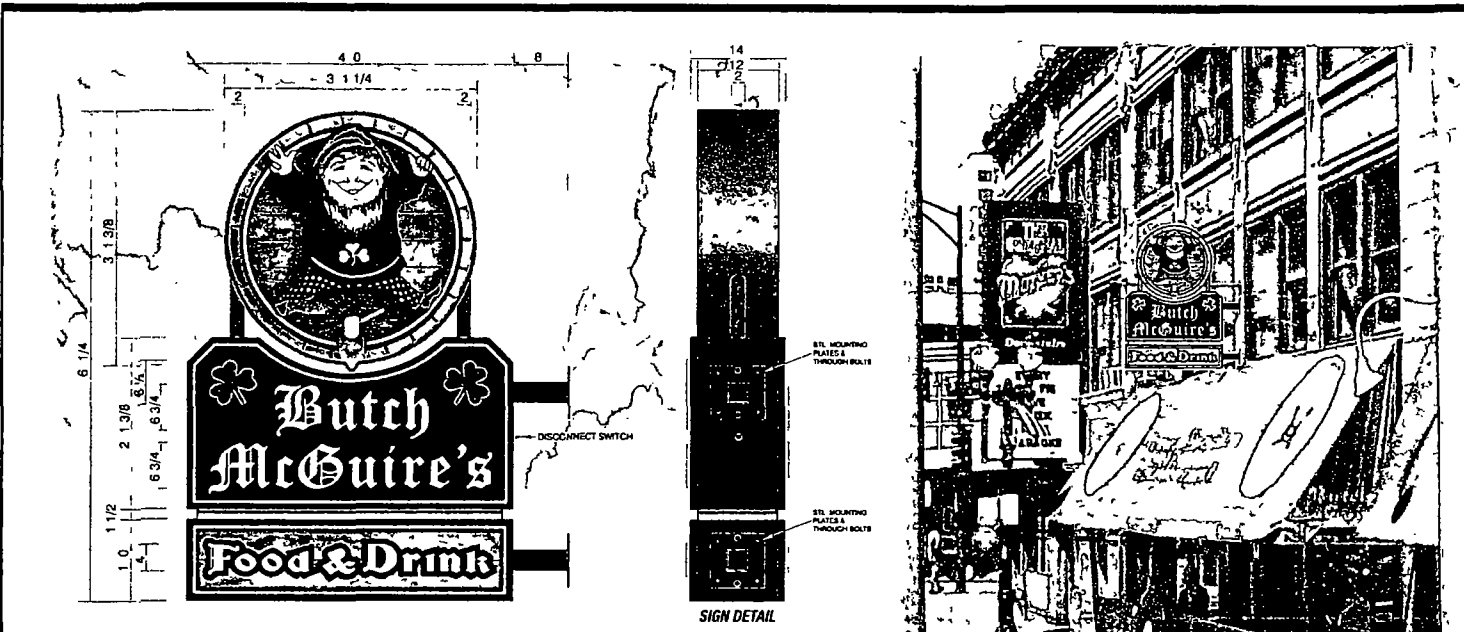

NEW D.F. LED ILLUMINATED FLAG MOUNTED SIGN 3/4" = 1'-0"
 TOP CABINET PAINTED GREEN AND GREEN TRIM CAPS WHITE LEXAN FACES AND DIGITAL VINYL GRAPHICS
 MIDDLE CABINET PAINTED BLACK W/ ROUTED AND 1/2" WHITE PUSH THRU LETTERS AND
 1/2" WHITE PUSH THRU SHAMROCKS W/ GREEN VINYL FACES GREEN OUTLINE TO BE
 NON ILLUM GREEN VINYL REVEAL PAINTED ORANGE BOTTOM CABINET TO HAVE ALUM FACES W/ DIGITAL
 PRINT & ROUTED 1/2" PUSH THRU COPY MOUNTING SUPPORTS PAINTED BLACK



PROPOSED ELEVATION

OLYMPIC SIGNS	account representative: FWJR client: Butch McGuire's 20 WEST DIVISION ST CHICAGO IL	drawn by: Dan S job#: 16 6355 B 2 23 16 rev #4 24 16	Customer's Signature: _____ Date: _____ Comments: _____
1830 N. Oakfield Northbrook, IL 60062 TEL: 630.424.6900 FAX: 630.424.6920 WWW.OLYMPICSIGNS.COM			
<small>THIS IS AN ORIGINAL UNAPPROVED DRAWING SUBMITTED IN CONNECTION WITH A PROJECT WE ARE PLANNING FOR YOU. THIS IS NOT TO BE COPIED, REPRODUCED, EXHIBITED OR SHOWN TO ANYONE OUTSIDE OF YOUR ORGANIZATION WITHOUT THE WRITTEN PERMISSION OF OLYMPIC SIGNS, INC. OTHERWISE IS EXCLUSIVE PROPERTY OF OLYMPIC SIGNS, INC.</small>			



10/05/2016

Alderman **Brian Hopkins**
Ward # **02**
City of Chicago
City Hall, Room **200**
121 North LaSalle Street
Chicago, Illinois 60602

Re: An ordinance to use and maintain a portion of the public right-of-way for **one (1) sign(s)** for **BUTCH MC GUIRE'S, INC.**, adjacent to the premises known as **20 W. Division St.**.

Dear Alderman **Brian Hopkins**:

The applicant referenced above has requested the use of the public right-of-way for a **sign(s)**. An ordinance has been prepared by the Department of Business Affairs and Consumer Protection – Small Business Center - Public Way Use Unit for presentation to the City Council. Because this request was made for properties located in your ward, as approved by you as per the attached, I respectfully request that you introduce the attached ordinance at the next City Council meeting.

If you have any questions regarding this ordinance, please contact Anthony Bertuca at (312) 744-5506.

Department of Business Affairs and Consumer Protection