



City of Chicago



O2020-5525

Office of the City Clerk

Document Tracking Sheet

| | |
|---------------------------------|--|
| Meeting Date: | 11/16/2020 |
| Sponsor(s): | Silverstein (50) |
| Type: | Ordinance |
| Title: | Grant(s) of privilege in public way for Daniel Glenner |
| Committee(s) Assignment: | Committee on Transportation and Public Way |

ORDINANCE
DANIEL GLENNER
Acct. No. 470167 - 1
Permit No. 1146751

Be It Ordained by the City Council of the City of Chicago:

SECTION 1. Permission and authority are hereby given and granted to DANIEL GLENNER, upon the terms and subject to the conditions of this ordinance to maintain and use, as now constructed, one (1) Occupation of Space(s) on the public right-of-way adjacent to its premises known as 6253 N. St Louis Ave..

Said Occupation of Space(s) at Public Alley measure(s):
One (1) at twenty point one six (20.16) feet in length, and one point four two (1.42) foot in width for a total of twenty-eight point six three (28.63) square feet.

The location of said privilege shall be as shown on prints kept on file with the Department of Business Affairs and Consumer Protection and the Office of the City Clerk.

Said privilege shall be constructed in accordance with plans and specifications approved by the Department of Planning and Development, Department of Transportation (Division of Project Development), and Department of Transportation (Office of Underground Coordination).

This grant of privilege in the public way shall be subject to the provisions of Section 10-28-015 and all other required provisions of the Municipal Code of Chicago.


The grantee shall pay to the City of Chicago as compensation for the privilege #1146751 herein granted the sum of four hundred (\$400.00) per annum in advance.

A 25% penalty will be added for payments received after due date.


The permit holder agrees to hold the City of Chicago harmless for any damage, relocation or replacement costs associated with damage, relocation or removal of private property caused by the City performing work in the public way.

Authority herein given and granted for a period of five (5) years from and after Date of Passage.

Alderman

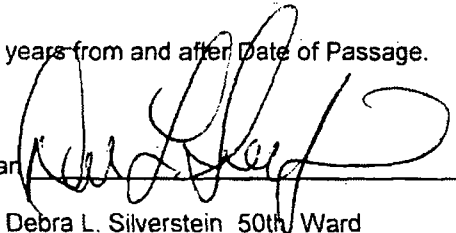

Debra L. Silverstein 50th Ward

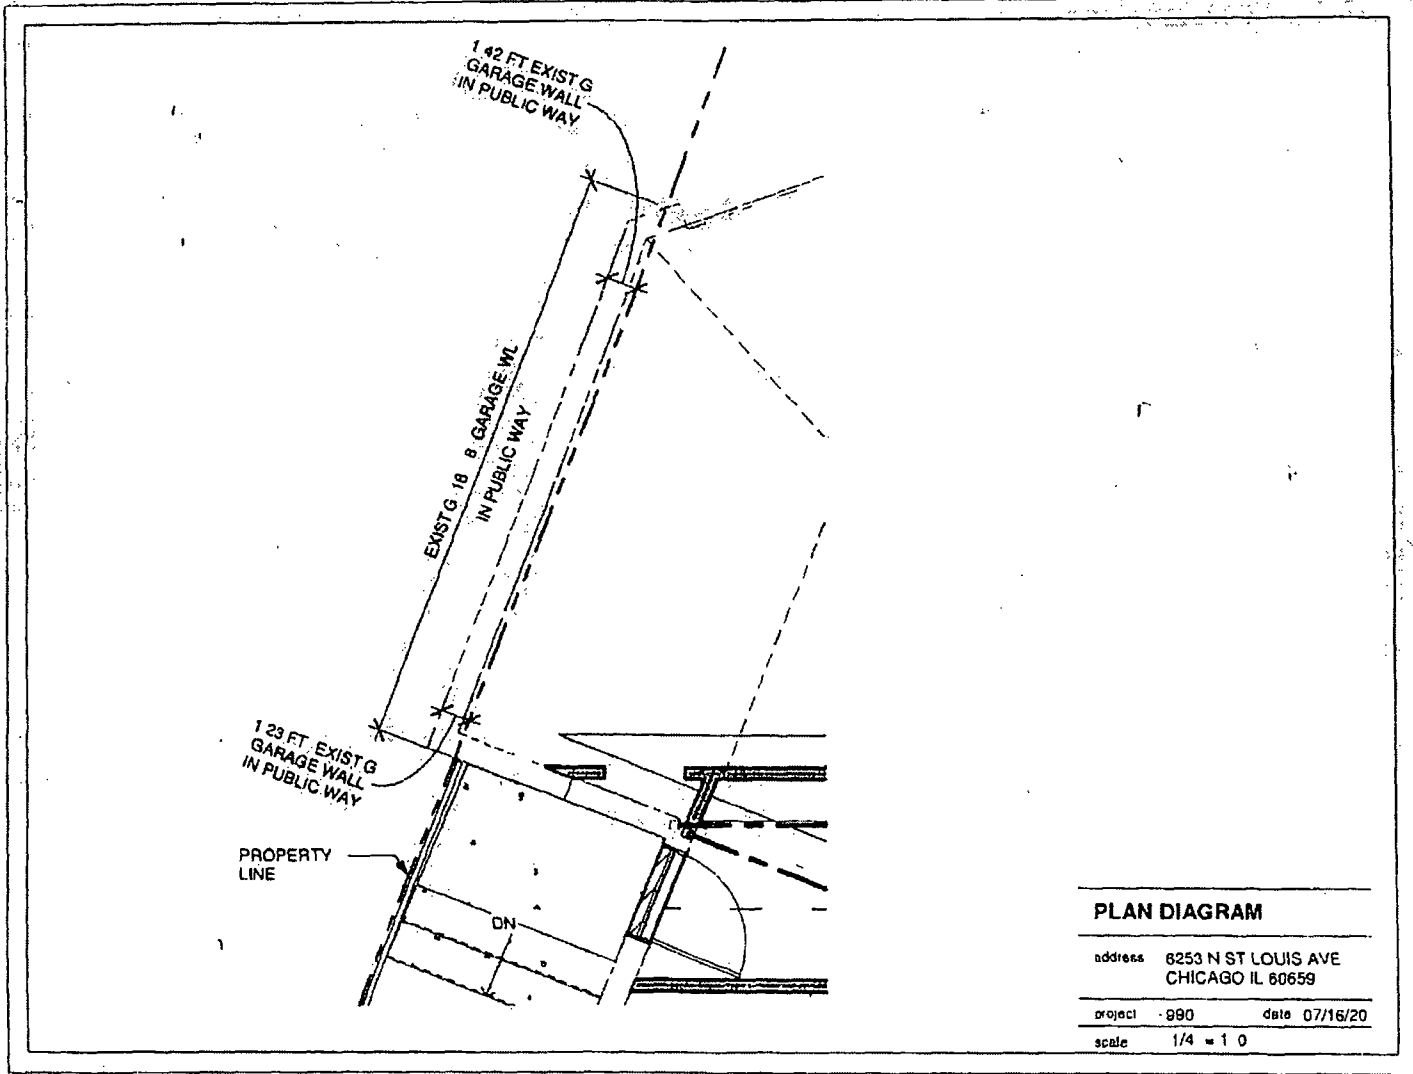

PLAN DIAGRAM

address 6253 N ST LOUIS AVE
CHICAGO IL 60659

project -990 date 07/16/20

scale 1/4" = 1' 0"



Department of Business Affairs and Consumer Protection
Small Business Center - Public Way Use Unit
City Hall - 121 N. LaSalle Street, Room 800 • Chicago, IL 60602
312-74-GOBIZ / 312-744-6249 • (312) 744-1944 (TTY)
<http://www.cityofchicago.org/bacp>

11/16/2020

Alderman Debra L. Silverstein
Ward # 50
City of Chicago
City Hall, Room 300
121 North LaSalle Street
Chicago, Illinois 60602

Re: An ordinance to use and maintain a portion of the public right-of-way for one (1) occupation of space(s) for DANIEL GLENNER, adjacent to the premises known as 6253 N. St Louis Ave..

Dear Alderman Debra L. Silverstein:

The applicant referenced above has requested the use of the public right-of-way for a **occupation of space(s)**. An ordinance has been prepared by the Department of Business Affairs and Consumer Protection – Small Business Center - Public Way Use Unit for presentation to the City Council. Because this request was made for properties located in your ward, as approved by you as per the attached, I respectfully request that you introduce the attached ordinance at the next City Council meeting.

If you have any questions regarding this ordinance, please contact Anthony Bertuca at (312) 744-5506.

Department of Business Affairs and Consumer Protection