



City of Chicago



O2018-7730

Office of the City Clerk

Document Tracking Sheet

Meeting Date:	9/20/2018
Sponsor(s):	Reilly (42)
Type:	Ordinance
Title:	Grant(s) of privilege in public way for Lakeshore East Retail LLC - planters
Committee(s) Assignment:	Committee on Transportation and Public Way

ORDINANCE
LAKESHORE EAST RETAIL LLC
Acct No 327520 - 2
Permit No. 1135155

Be It Ordained by the City Council of the City of Chicago:

SECTION 1. Permission and authority are hereby given and granted to LAKESHORE EAST RETAIL LLC, upon the terms and subject to the conditions of this ordinance to maintain and use, as now constructed, ten (10) Planter(s) on the public right-of-way for beautification purposes adjacent to its premises known as 333 E. Benton Pl..

Said Planter(s) at E. Benton measure(s):

One (1) at thirty-six point four five (36.45) feet in length, and five (5) feet in width for a total of one hundred eighty-two point two five (182.25) square feet.

One (1) at thirty-one point eight (31.8) feet in length, and five (5) feet in width for a total of one hundred fifty-nine (159) square feet.

One (1) at five (5) feet in length, and five (5) feet in width for a total of twenty-five (25) square feet.

Five (5) at forty-five (45) feet in length, and five (5) feet in width for a total of one thousand one hundred twenty-five (1125) square feet.

Two (2) at ten (10) feet in length, and five (5) feet in width for a total of one hundred (100) square feet.

Grantee must allow the required clear and unobstructed space for pedestrian passage at all times per rules and regulations approved by the Department of Transportation.

The location of said privilege shall be as shown on prints kept on file with the Department of Business Affairs and Consumer Protection and the Office of the City Clerk.

Said privilege shall be constructed in accordance with plans and specifications approved by the Department of Planning and Development and Department of Transportation (Division of Project Development).

This grant of privilege in the public way shall be subject to the provisions of Section 10-28-015 and all other required provisions of the Municipal Code of Chicago.


The grantee shall pay to the City of Chicago as compensation for the privilege #1135155 herein granted the sum of zero (\$.00) per annum in advance.

A 25% penalty will be added for payments received after due date.

The permit holder agrees to hold the City of Chicago harmless for any damage, relocation or replacement costs associated with damage, relocation or removal of private property caused by the City performing work in the public way.


Authority herein given and granted for a period of five (5) years from and after 07/30/2018.

Alderman _____

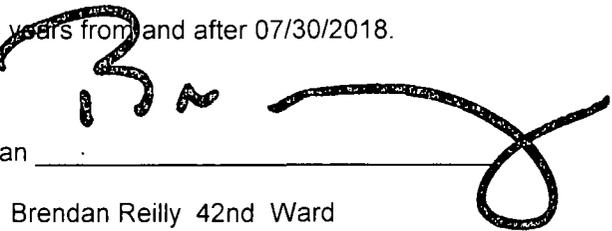

Brendan Reilly 42nd Ward

11/04/07 09:21 AM 1 ASPBENTON128-City Coun (ASK 101.dwg) ASX 103 19/02/08 1:53:24 PM by r n A WCA/DPh/T PH pd
 COPYRIGHT 2008 LOEWENBERG ARCHITECTS, LLC. ALL DRAWINGS AND WRITTEN MATERIAL APPEARING HEREIN CONSTITUTE THE ORIGINAL AND UNPUBLISHED WORK OF LOEWENBERG ARCHITECTS, LLC AND THE SAME MAY NOT BE REPRODUCED OR DISCLOSED WITHOUT THE WRITTEN CONSENT OF LOEWENBERG ARCHITECTS, LLC.

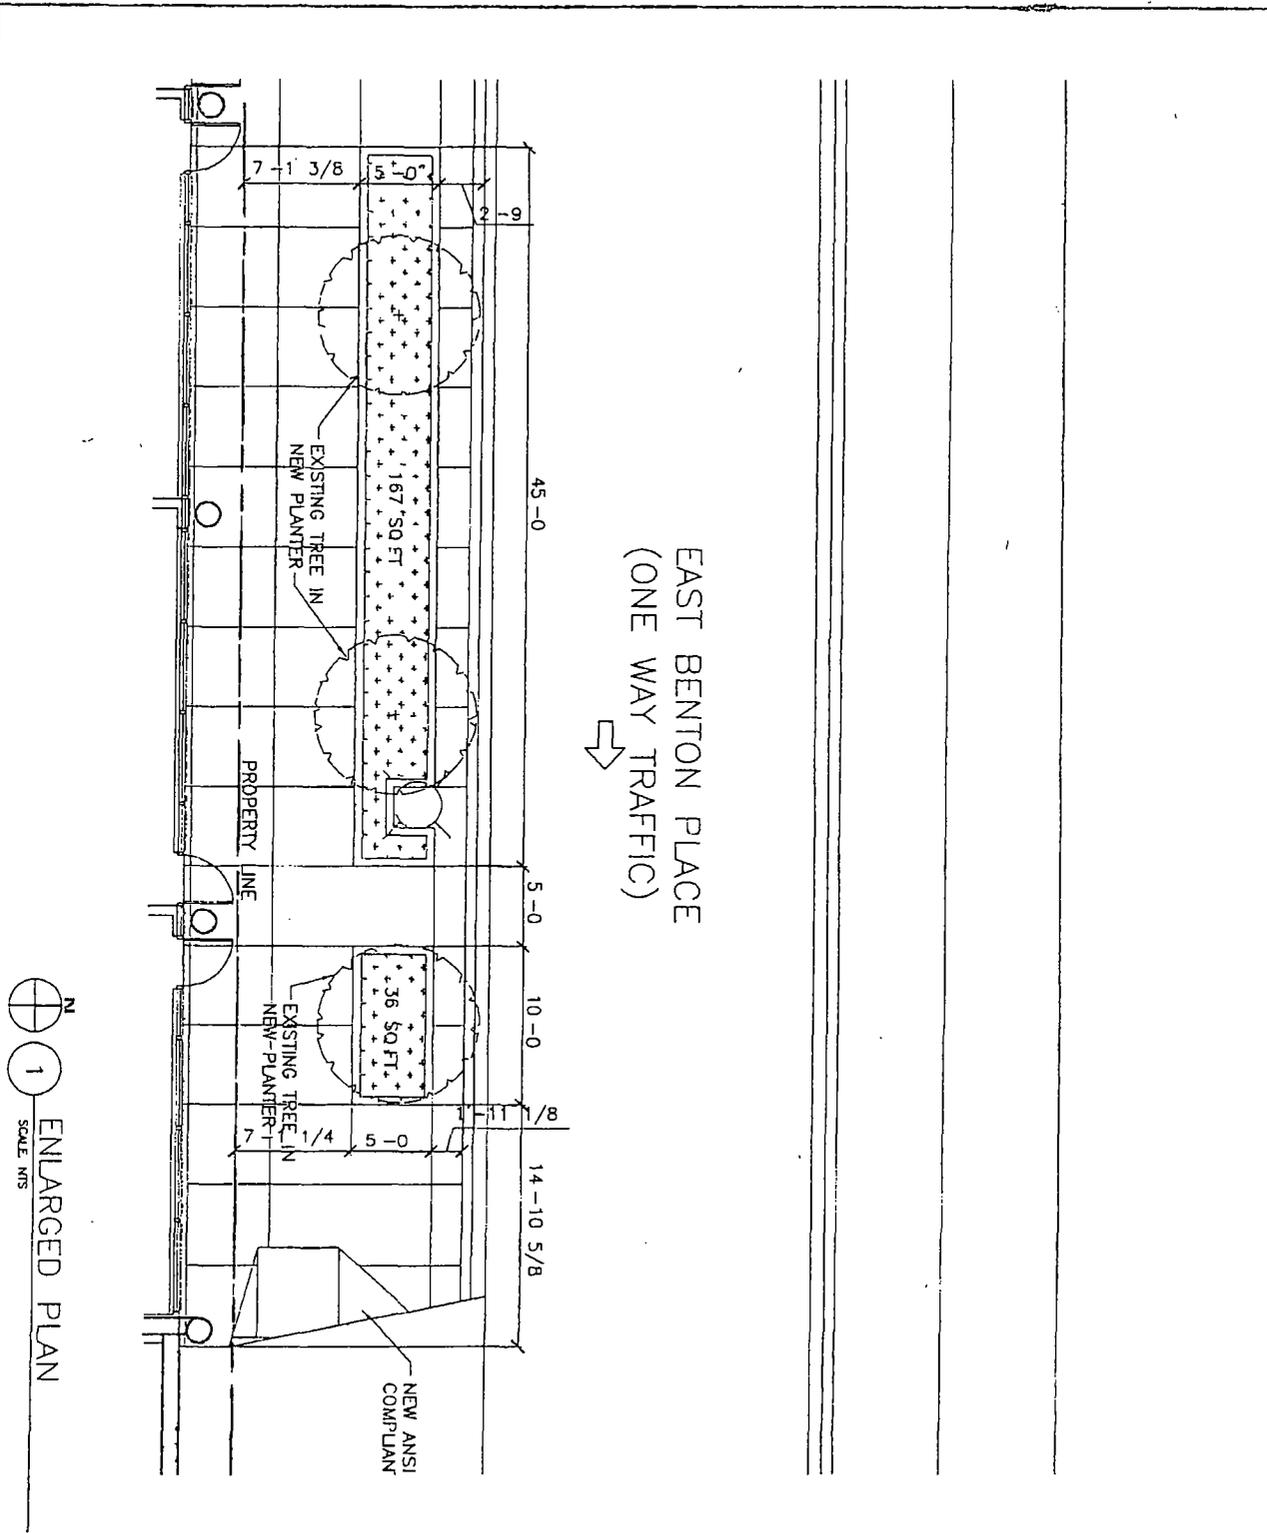

EAST BENTON PLACE
 (ONE WAY TRAFFIC)

N
 1
 SCALE INCHES
 ENLARGED PLAN

LOEWENBERG ARCHITECTS LLC 303 EAST WACKER DRIVE SUITE 2750 CHICAGO ILLINOIS 60601 TEL (312) 440-9600 FAX (312) 440-1422 WWW.LOEWENBERG.COM	VILLAGE MARKET PUBLIC WAY APPLICATION ENLARGED PLAN MAGELLAN DEVELOPMENT GROUP NEAR NORTH PROPERTIES RESIDENTIAL AND DEVELOPMENT	PROJECT NO 01117 DATE 01/28/07 SCALE AS NOTED DRAWN BY KP	DRAWING REF'D A-201 ASK NO 20080128-103
--	---	--	--