



# City of Chicago



O2019-6707

Office of the City Clerk

## Document Tracking Sheet

<b>Meeting Date:</b>	9/9/2019
<b>Sponsor(s):</b>	Reilly (42)
<b>Type:</b>	Ordinance
<b>Title:</b>	Grant(s) of privilege in public way for NYC Bagel Deli - Dearborn
<b>Committee(s) Assignment:</b>	Committee on Transportation and Public Way

Direct Intro  
#42

ORDINANCE  
NYC BAGEL DELI - DEARBORN  
Acct. No. 353089 - 2  
Permit No. 1141231

*Be It Ordained by the City Council of the City of Chicago:*

SECTION 1. Permission and authority are hereby given and granted to NYC BAGEL DELI - DEARBORN, upon the terms and subject to the conditions of this ordinance to maintain and use one (1) sign(s) projecting over the public right-of-way attached to its premises known as 515 N. Dearborn St..

Said sign structure(s) measures as follows; along N. Dearborn:

One (1) at three point eight seven (3.87) feet in length, four (4) feet in height and twelve (12) feet above grade level.

The location of said privilege shall be as shown on prints kept on file with the Department of Business Affairs and Consumer Protection and the Office of the City Clerk.

Said privilege shall be constructed in accordance with plans and specifications approved by the Department of Transportation (Division of Project Development) and Zoning Department - Signs.

This grant of privilege in the public way shall be subject to the provisions of Section 10-28-015 and all other required provisions of the Municipal Code of Chicago.

The grantee shall pay to the City of Chicago as compensation for the privilege #1141231 herein granted the sum of one hundred (\$100.00) per annum in advance.

A 25% penalty will be added for payments received after due date.

The permit holder agrees to hold the City of Chicago harmless for any damage, relocation or replacement costs associated with damage, relocation or removal of private property caused by the City performing work in the public way.


Authority herein given and granted for a period of five (5) years from and after Date of Passage.

Alderman \_\_\_\_\_

Brendan Reilly 42<sup>nd</sup> Ward



**SITE IDENTIFICATION**  
D/F Non-Illuminated Blade Display

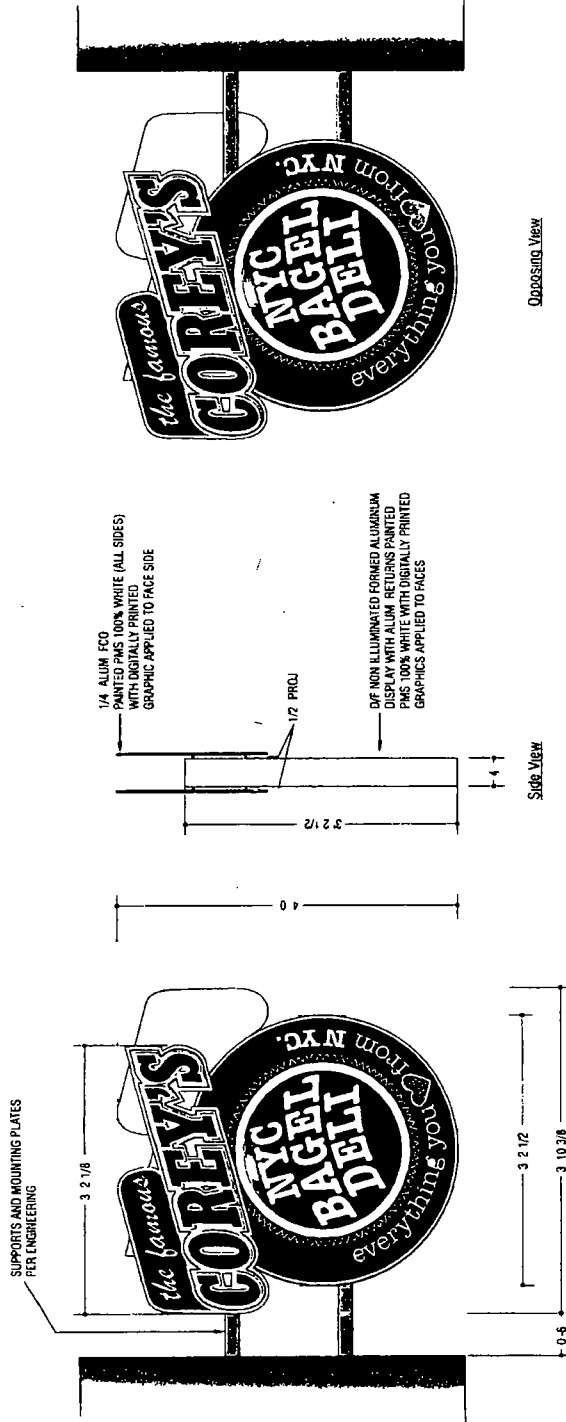

Opposing View

**D/F Non Illuminated Blade Display**

Scale: 3/4" = 1' 0"

**Color Schedule**

- PMS 100% Black
- PMS #2582c Pink (Backer Panel)
- PMS #700c Salmon Pink
- PMS 1797c Red
- PMS 100% White

Account: Corp of NYC Bagel Deli  
 Location: 215 Duane St, Newark, NJ  
 Asst Mgr: J. M. BARKER  
 Date: 05/10/18  
 Company: [Logo] LISTED

This is an original unproduced drawing, authorized for use in connection with project being prepared for you by Kieffer Starlite Co. It is not to be reproduced or transmitted in any form or by any means, electronic or mechanical, including photocopying, recording, or by any information storage and retrieval system, without the written permission of Kieffer Starlite Company.  
 585 Bond Street, Lincolnshire, Illinois 60069  
 PHONE (877) 543 3337 FAX (847) 820 1343  
 WWW.KIEFFERSTARLITE.COM

**Kieffer | Starlite**  
 National Sign Manufacturers and Consultants

**B74856-1B**



**07/24/2019**

**Alderman Brendan Reilly**  
Ward # **42**  
City of Chicago  
City Hall, Room **300**  
121 North LaSalle Street  
Chicago, Illinois 60602

Re: An ordinance to use and maintain a portion of the public right-of-way for **one (1) sign(s)** for NYC  
**BAGEL DELI - DEARBORN**, adjacent to the premises known as **515 N. Dearborn St.**

Dear Alderman **Brendan Reilly**:

The applicant referenced above has requested the use of the public right-of-way for a **sign(s)**. An ordinance has been prepared by the Department of Business Affairs and Consumer Protection – Small Business Center - Public Way Use Unit for presentation to the City Council. Because this request was made for properties located in your ward, as approved by you as per the attached, I respectfully request that you introduce the attached ordinance at the next City Council meeting.

If you have any questions regarding this ordinance, please contact Anthony Bertuca at (312) 744-5506.

**Department of Business Affairs and Consumer Protection**