



# City of Chicago



O2013-4564

Office of the City Clerk

## Document Tracking Sheet

<b>Meeting Date:</b>	6/5/2013
<b>Sponsor(s):</b>	Solis, Daniel (25)
<b>Type:</b>	Ordinance
<b>Title:</b>	Awning(s) for We Wash Car Wash, Inc.
<b>Committee(s) Assignment:</b>	Committee on Transportation and Public Way

ORDINANCE  
WE WASH CAR WASH INC  
Acct. No. 210408 - 2  
Permit No. 1106656

*Be It Ordained by the City Council of the City of Chicago:*

SECTION 1. Permission and authority are hereby given and granted to WE WASH CAR WASH INC, upon the terms and subject to the conditions of this ordinance to maintain and use, as now constructed, six (6) Awning(s) projecting over the public right-of-way adjacent to its premises known as 2040-42 S. Halsted St..

Said Awning(s) at W. 21st Street measure(s):

Three (3) at ten point eight three (10.83) feet in length, and five (5) feet in width for a total of one hundred sixty-two point four five (162.45) square feet.

Said Awning(s) at S. Halsted Street measure(s):

One (1) at twelve (12) feet in length, and five (5) feet in width for a total of sixty (60) square feet.

One (1) at thirteen (13) feet in length, and four (4) feet in width for a total of fifty-two (52) square feet.

One (1) at nine (9) feet in length, and five (5) feet in width for a total of forty-five (45) square feet.

The location of said privilege shall be as shown on prints kept on file with the Department of Business Affairs and Consumer Protection and the Office of the City Clerk.

Said privilege shall be constructed in accordance with plans and specifications approved by the Zoning Department - Signs.

This grant of privilege in the public way shall be subject to the provisions of Section 10-28-015 and all other required provisions of the Municipal Code of Chicago.


The grantee shall pay to the City of Chicago as compensation for the privilege #1106656 herein granted the sum of one hundred seventy-five (\$175.00) per annum in advance.

A 25% penalty will be added for payments received after due date.

The permit holder agrees to hold the City of Chicago harmless for any damage, relocation or replacement costs associated with damage, relocation or removal of private property caused by the City performing work in the public way.


Authority herein given and granted for a period of five (5) years from and after 01/09/2013.

Alderman

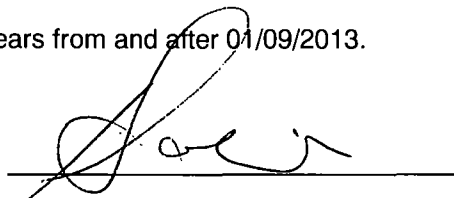

Daniel S. Solis 25th Ward

# 2040 ~~SOUTH~~ Halsted Avenue Chicago Illinois

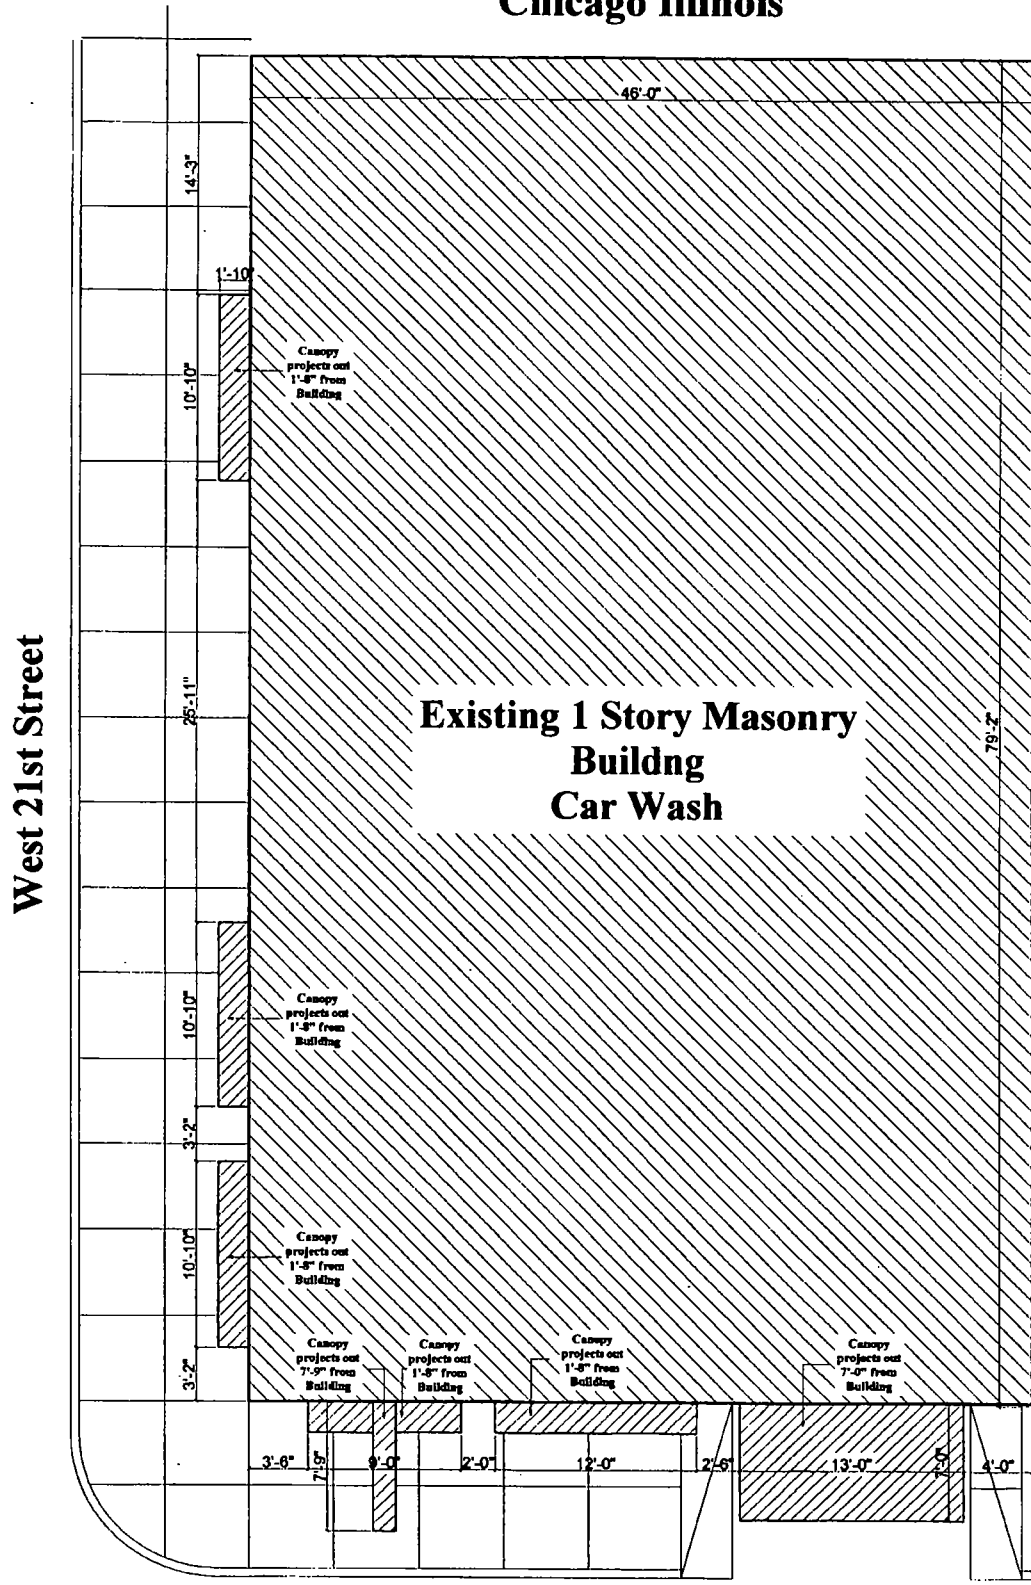

West 21st Street

Existing 1 Story Masonry  
Building  
Car Wash

South Halsted Avenue

Site Plan

Scale: 1/4" = 1'-0"





**06/05/2013**

Alderman **Daniel S. Solis**  
Ward # **25**  
City of Chicago  
City Hall, Room **203**  
121 North LaSalle Street  
Chicago, Illinois 60602

Re: An ordinance to use and maintain a portion of the public right-of-way for **six (6) awning(s)** for **WE WASH CAR WASH INC**, adjacent to the premises known as **2040-42 S. Halsted St.**

Dear Alderman **Daniel S. Solis**:

The applicant referenced above has requested the use of the public right-of-way for a **awning(s)**. An ordinance has been prepared by the Department of Business Affairs and Consumer Protection – Business Assistance Center - Public Way Use Unit for presentation to the City Council. Because this request was made for properties located in your ward, as approved by you as per the attached, I respectfully request that you introduce the attached ordinance at the next City Council meeting.

If you have any questions regarding this ordinance, please contact Anthony Bertuca at (312) 744-5506.

**Department of Business Affairs and Consumer Protection**