



Office of the Chicago City  
Clerk



O2011-7660

Office of the City Clerk

City Council Document Tracking Sheet

<b>Meeting Date:</b>	9/8/2011
<b>Sponsor(s):</b>	Reilly, Brendan (42)
<b>Type:</b>	Ordinance
<b>Title:</b>	Awning(s) for Qdoba Mexican Grill
<b>Committee(s) Assignment:</b>	Committee on Transportation and Public Way

ORDINANCE  
QDOBA MEXICAN GRILL  
Acct. No. 269555 - 13  
Permit No. 1097495

*Be It Ordained by the City Council of the City of Chicago:*

SECTION 1. Permission and authority are hereby given and granted to QDOBA MEXICAN GRILL, upon the terms and subject to the conditions of this ordinance to construct, install, maintain and use two (2) Awning(s) projecting over the public right-of-way adjacent to its premises known as 227 E. Ontario St..

Said Awning(s) at E. Ontario Street measure(s):

One (1) at five point five (5.5) feet in length, and three (3) feet in width for a total of sixteen point five (16.5) square feet.

One (1) at eleven point six seven (11.67) feet in length, and three (3) feet in width for a total of thirty-five point zero one (35.01) square feet.

The location of said privilege shall be as shown on prints kept on file with the Department of Business Affairs and Consumer Protection and the Office of the City Clerk.

Said privilege shall be constructed in accordance with plans and specifications approved by the Zoning Department - Signs.

This grant of privilege in the public way shall be subject to the provisions of Section 10-28-015 and all other required provisions of the Municipal Code of Chicago.

The grantee shall pay to the City of Chicago as compensation for the privilege #1097495 herein granted the sum of one hundred (\$100.00) per annum in advance.


A 25% penalty will be added for payments received after due date.

The permit holder agrees to hold the City of Chicago harmless for any damage, relocation or replacement costs associated with damage, relocation or removal of private property caused by the City performing work in the public way.

Authority herein given and granted for a period of five (5) years from and after Date of Passage.

Alderman

  
Brendan Reilly • 42nd Ward

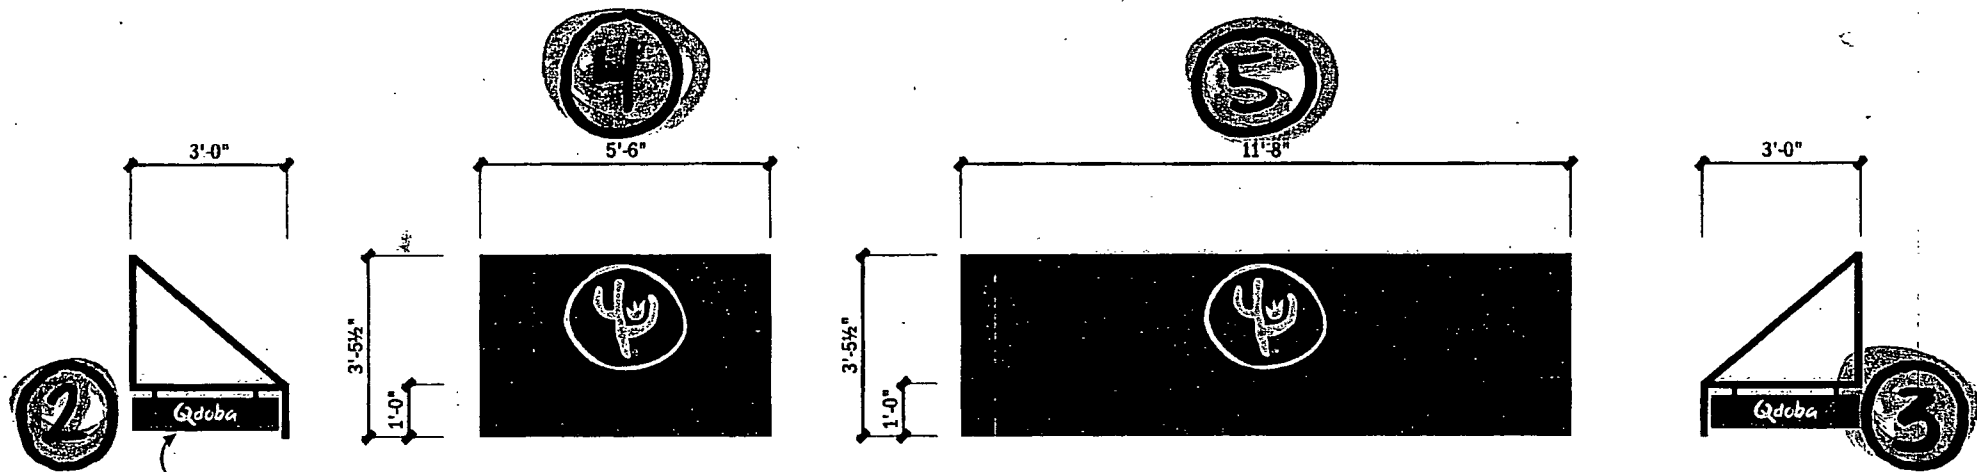

Fabricated nested pan-  
panel prime and paint  
with first surface applied  
vinyl graphics (2) Req'd

**Entry Awning Elevation** **Window Awning Elevation** **Scale: 3/8" = 1'-0"**

**General Specification:**

Fabricated 1" square aluminum  
tube framing prime and paint  
SW 2917 Clay Pot


Sunbrella substrate style number  
4622 Terra Cotta

Open End Awning

Clip mount to fascia

**VINYL/PMS COLORS**

- PMS 468 (Bone)
- Sunbrella Terra Cotta #4622

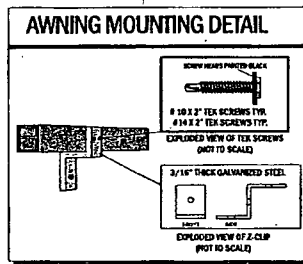

<b>Design No:</b> 11-004176	<b>Contact Information:</b>	<b>Final electrical connection note:</b>	<b>The information contained in this Document</b>	<b>Final Approvals:</b>
Date: July 07, 2011	Salesman: Todd Hefner	Customer is responsible for retaining a licensed electrician to complete final connection.	and the Design work are the sole Property of National Awning & Sign, LLC and may not be copied distributed or made available to others without expressed written consent of National Awning & Sign, LLC.	Customer:
Sheet: 3 of 3	Designer: Trent Schultz	<b>Printing Note:</b> Illustration to be printed on 8 1/2"x 14" Legal paper.		Salesman:
Location: 277 E. Ontario	P817.625.4323 F817.625.2123			Project Manager:
City/State: Chicago IL	www.awningandsign.com			