



City of Chicago



O2014-9612

Office of the City Clerk

Document Tracking Sheet

Meeting Date:	11/19/2014
Sponsor(s):	Reilly (42)
Type:	Ordinance
Title:	Awning(s) for Tiffany & Company
Committee(s) Assignment:	Committee on Transportation and Public Way

ORDINANCE
TIFFANY & COMPANY
Acct. No. 4544 - 2
Permit No. 1115061

Be It Ordained by the City Council of the City of Chicago:

SECTION 1. Permission and authority are hereby given and granted to TIFFANY & COMPANY, upon the terms and subject to the conditions of this ordinance to construct, install, maintain and use seven (7) Awning(s) projecting over the public right-of-way adjacent to its premises known as 730 N. Michigan Ave..

Said Awning(s) at N. Michigan Avenue measure(s):

Two (2) at seven point five eight (7.58) feet in length, and four point one seven (4.17) feet in width for a total of sixty-three point two two (63.22) square feet.

Said Awning(s) at E. Superior Street measure(s):

Five (5) at seven point five eight (7.58) feet in length, and four point one seven (4.17) feet in width for a total of one hundred fifty-eight point zero four (158.04) square feet.

The location of said privilege shall be as shown on prints kept on file with the Department of Business Affairs and Consumer Protection and the Office of the City Clerk.

Said privilege shall be constructed in accordance with plans and specifications approved by the Zoning Department - Signs.

This grant of privilege in the public way shall be subject to the provisions of Section 10-28-015 and all other required provisions of the Municipal Code of Chicago.


The grantee shall pay to the City of Chicago as compensation for the privilege #1115061 herein granted the sum of one hundred seventy-five (\$175.00) per annum in advance.

A 25% penalty will be added for payments received after due date.


The permit holder agrees to hold the City of Chicago harmless for any damage, relocation or replacement costs associated with damage, relocation or removal of private property caused by the City performing work in the public way.

Authority herein given and granted for a period of five (5) years from and after Date of Passage.

Alderman _____

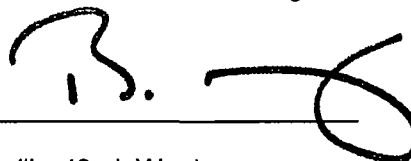

Brendan Reilly 42nd Ward

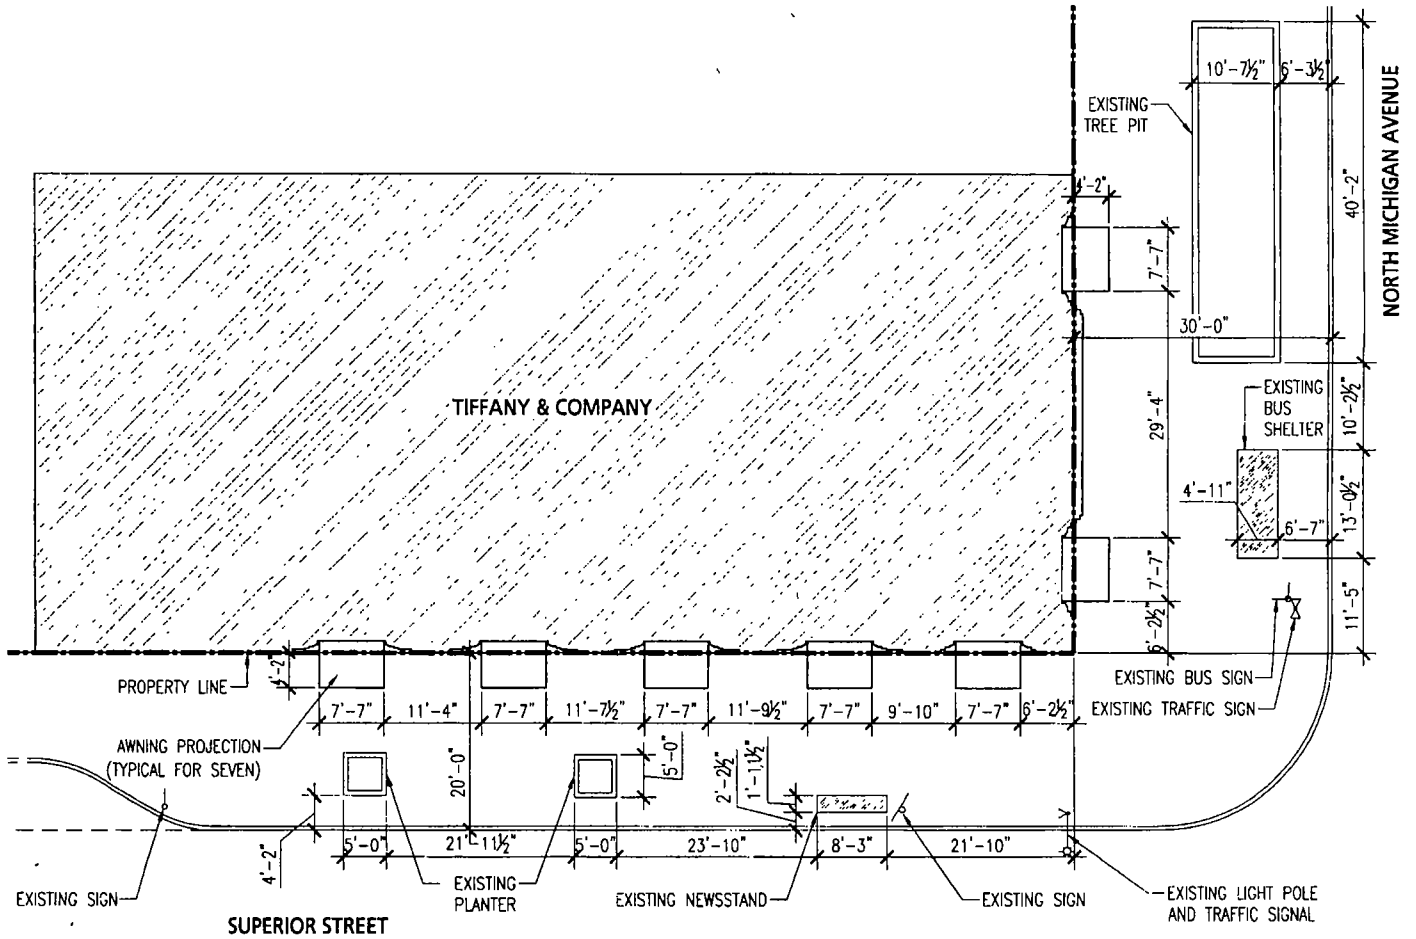

TIFFANY & CO.
 730 North Michigan Avenue
 Chicago IL, 60611

Grant of Privilege - Awning Encroachment Plan
 DATE: September 4, 2014
 SCALE 1/16"=1'-0"

A