



# City of Chicago



O2019-9755

Office of the City Clerk

## Document Tracking Sheet

<b>Meeting Date:</b>	12/18/2019
<b>Sponsor(s):</b>	Sigcho-Lopez (25)
<b>Type:</b>	Ordinance
<b>Title:</b>	Grant(s) of privilege in public way for Illinois Property Solutions, Inc.
<b>Committee(s) Assignment:</b>	Committee on Transportation and Public Way

ORDINANCE  
ILLINOIS PROPERTY SOLUTIONS, INC.  
Acct. No. 464807 - 1  
Permit No. 1143281

*Be It Ordained by the City Council of the City of Chicago:*

SECTION 1. Permission and authority are hereby given and granted to ILLINOIS PROPERTY SOLUTIONS, INC., upon the terms and subject to the conditions of this ordinance to construct, install, maintain and use one (1) Door Swing(s) on the public right-of-way adjacent to its premises known as 1001 S. Desplaines St..

Said Door Swing(s) at S. DES PLAINES ST measure(s):

One (1) at four point two five (4.25) feet in length, and three point seven five (3.75) feet in width for a total of fifteen point nine four (15.94) square feet.

The location of said privilege shall be as shown on prints kept on file with the Department of Business Affairs and Consumer Protection and the Office of the City Clerk.

Said privilege shall be constructed in accordance with plans and specifications approved by the Department of Transportation (Division of Project Development).


This grant of privilege in the public way shall be subject to the provisions of Section 10-28-015 and all other required provisions of the Municipal Code of Chicago.


The grantee shall pay to the City of Chicago as compensation for the privilege #1143281 herein granted the sum of seventy-five (\$75.00) per annum in advance.

A 25% penalty will be added for payments received after due date.

The permit holder agrees to hold the City of Chicago harmless for any damage, relocation or replacement costs associated with damage, relocation or removal of private property caused by the City performing work in the public way.

Authority herein given and granted for a period of five (5) years from and after Date of Passage.

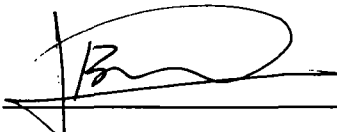Alderman   
Byron Sigcho-Lopez 25th Ward

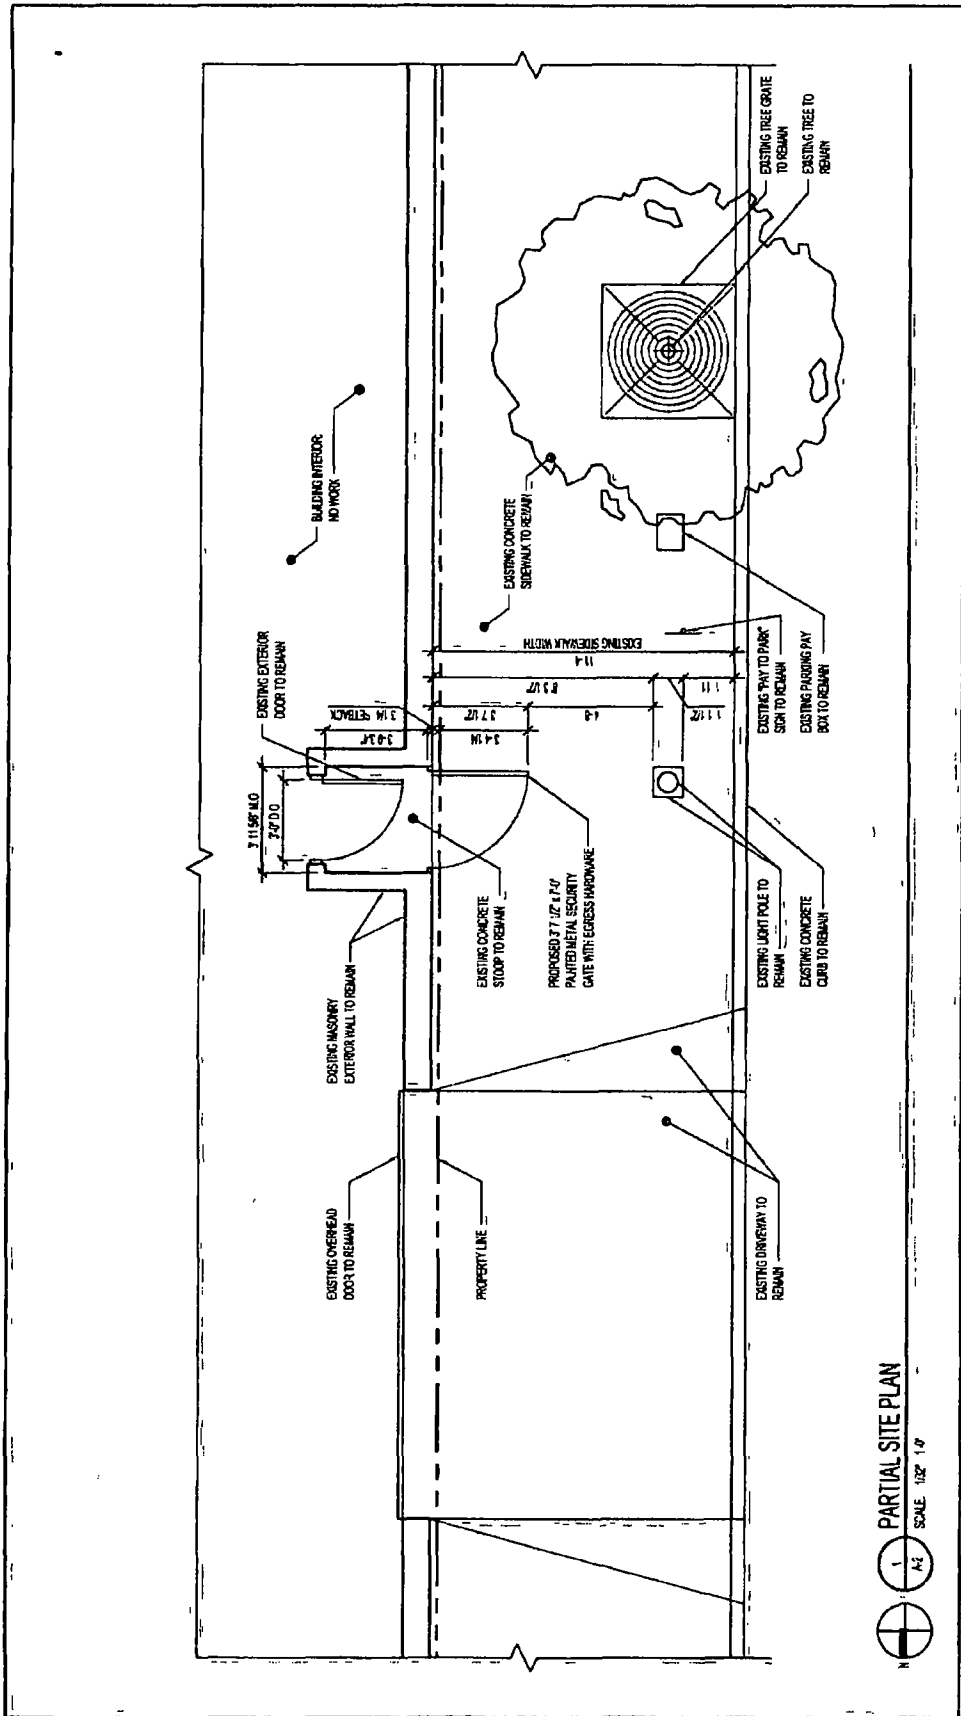

**PARTIAL SITE PLAN**  
SCALE: 1/8" = 1'-0"

<p><b>OKW</b> Architects 600 West Jackson (Loop West) Chicago, IL 60601 P: 312.763.7700 F: 312.468.1777 www.okwarchitects.com</p>	<p>DATE: 9/24/2019    DWG. JOB NO: 18103</p>	<p>SHEET NO: <b>A-2</b></p>	<p>INITIALS: BLZ</p>
	<p>GRANT OF PRIVILEGE APPLICATION 1001 S DESPLAINES ST CHICAGO ILLINOIS 60607</p>		



**Department of Business Affairs and Consumer Protection**  
Small Business Center - Public Way Use Unit  
City Hall - 121 N LaSalle Street, Room 800 • Chicago, IL 60602  
312-74-GOBIZ / 312-744-6249 • (312) 744-1944 (TTY)  
<http://www.cityofchicago.org/bacp>

**12/18/2019**

**Alderman Byron Sigcho-Lopez**

**Ward # 25**

City of Chicago

City Hall, Room 304

121 North LaSalle Street

Chicago, Illinois 60602

Re: An ordinance to use and maintain a portion of the public right-of-way for **one (1) door swing(s)** for **ILLINOIS PROPERTY SOLUTIONS, INC.**, adjacent to the premises known as **1001 S. Desplaines St.**

Dear Alderman **Byron Sigcho-Lopez**:

The applicant referenced above has requested the use of the public right-of-way for a **door swing(s)**. An ordinance has been prepared by the Department of Business Affairs and Consumer Protection – Small Business Center - Public Way Use Unit for presentation to the City Council. Because this request was made for properties located in your ward, as approved by you as per the attached, I respectfully request that you introduce the attached ordinance at the next City Council meeting.

If you have any questions regarding this ordinance, please contact Anthony Bertuca at (312) 744-5506.

**Department of Business Affairs and Consumer Protection**