



City of Chicago



Or2016-698

Office of the City Clerk

Document Tracking Sheet

Meeting Date:	12/14/2016
Sponsor(s):	Moreno (1)
Type:	Order
Title:	Issuance of permits for sign(s)/signboard(s) at 1819 W Division St
Committee(s) Assignment:	Committee on Zoning, Landmarks and Building Standards

Committee on Zoning, Landmarks and Building Standards

(signs)

ORDERED, That the Commissioner of Buildings is hereby directed to issue 1 sign permit to:


Corporate ID Solutions
5563 N Elston
Chicago, IL 60630

For the erection of one (1) awning sign over 24 feet in height and/or over 100 square feet (in area of one face) at:

1819 W Division
Chicago, IL 60622

#1	Dimensions: length	<u>20 feet</u>	height	<u>3 feet</u>
	Height above grade/roof to top of sign			<u>30 feet</u>
	Total Square Foot Area			<u>60 square feet</u>
	Elevation			<u>North</u>


Such sign shall comply with all applicable provisions of TITLE 17 of the Chicago Zoning Ordinance and all other applicable provisions of the Municipal Code of the City of Chicago governing the construction and maintenance of outdoor signs, signboards and structures.

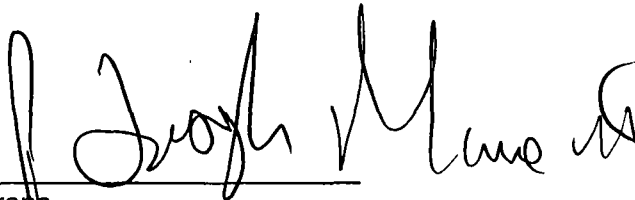


Joe Moreno
Alderman, 1st Ward

S2 Banner

BEFORE

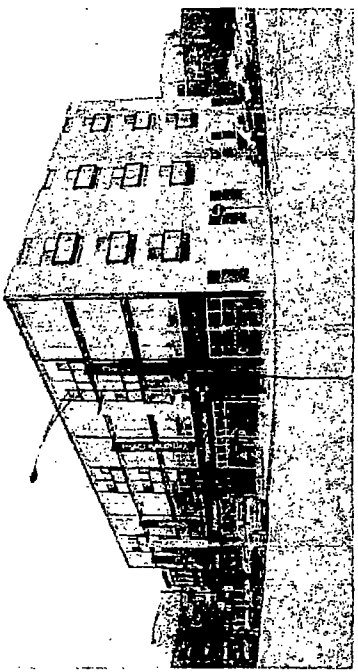


AFTER

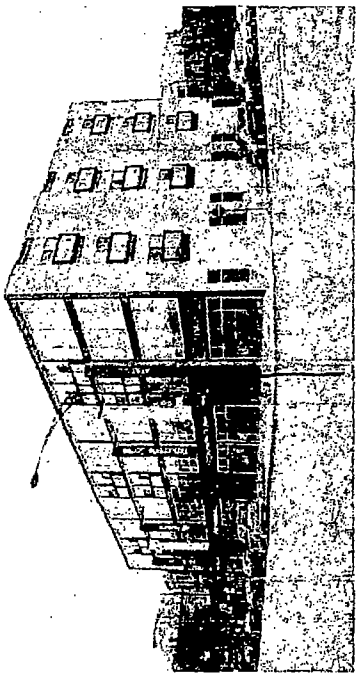

Installation Guidelines

- Install new banner with vinyl to match Cool Gray 11C with copy weeded out, globe will be 3M 3630-7775 vinyl

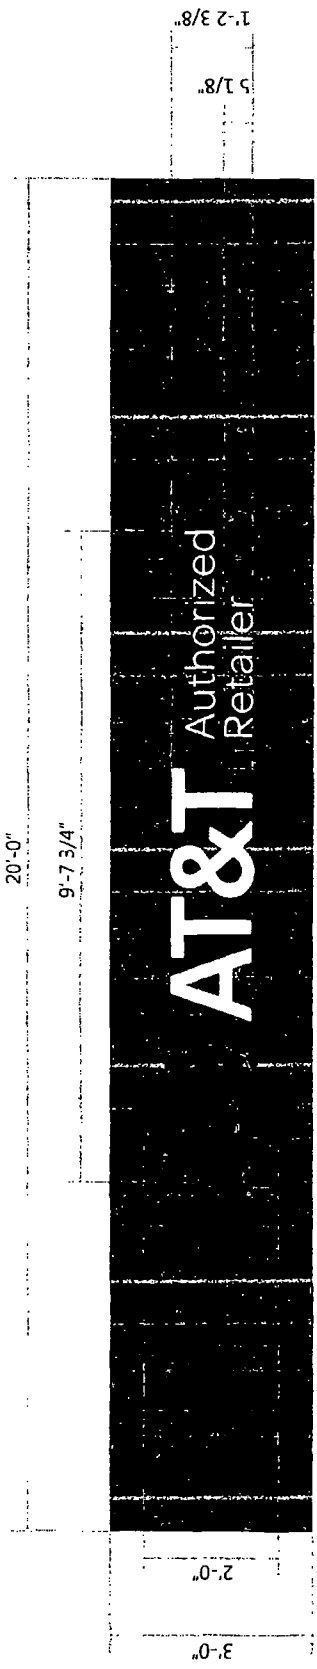

Scale: 3/8" = 1'

Revisions:	File Location:	Date:	City/State:	Drawing #:
1	aribcpl\coveico\mst\AT&T	05-31-2016	Chicago IL	C49402
2		Designer: AS	Address: 1819 West Division Street	Site Name
3		PN: TK		

