



City of Chicago



Or2017-445

Office of the City Clerk

Document Tracking Sheet

Meeting Date:	9/6/2017
Sponsor(s):	Reilly (42)
Type:	Order
Title:	Issuance of permits for sign(s)/signboard(s) at 18-22 W Monroe St - west elevation
Committee(s) Assignment:	Committee on Zoning, Landmarks and Building Standards

CITY COUNCIL
COMMITTEE ON ZONING, LANDMARKS AND BUILDING STANDARDS

COUNCIL ORDER

RE: Approval of sign over 100 square feet in area or over 24 feet above grade

ORDERED, that the City Council hereby approves the following sign application submitted by:

Applicant*: Broadway In Chicago (CIBC Theatre)

(* The Applicant is the owner of the real property or the business tenant of the real property. Do not list the sign contractor, sign erector, sign company or advertising entity in the above space.)

This Order approves the following sign in accordance with Municipal Code of Chicago Section 13-20-680:

Address of Sign: 18-22 W Monroe Street Chicago, IL 60603


Zoning District: DC 16

DOB Sign Permit Application #: 100718726





Sign Details:

1. On-premise OR Off-premise
2. Static sign OR Dynamic-image display sign
3. Number of sign faces 1
4. Projecting over the public way Yes (Yes or No) If yes, Public Way Use #: 1114953
5. Dimensions: Length 10 feet 1 inches Height 2 feet 1 inches
Total square feet in area: 21 feet inches
6. Height above grade: 25 feet 2 inches
7. Elevation (side of building or lot where the sign will be erected): West
8. Name of Sign Contractor/Erector: Olympic Signs Inc

To be legal, such sign shall comply with all provisions of Title 17 of the Chicago Municipal Code ("Zoning Ordinance") and all other provisions of the Municipal Code governing the permitting, construction and maintenance and removal of signs and sign structures. Failure of the applicant and the applicant's successors to comply shall be grounds for invalidation or revocation of the sign permit.

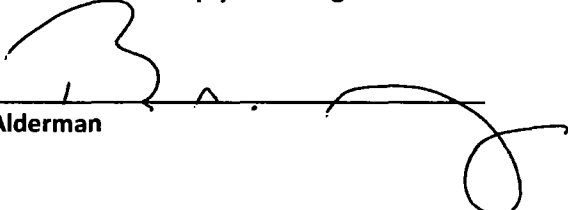
Alderman

42
Ward

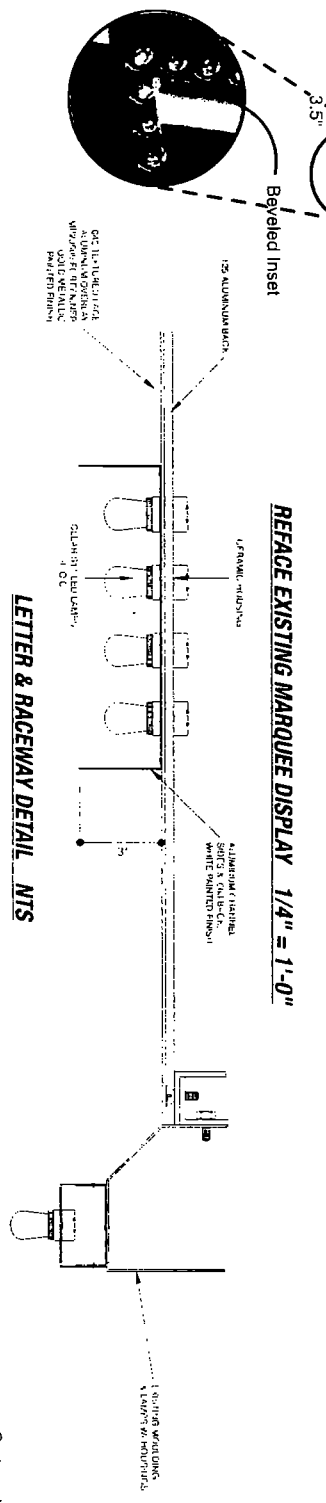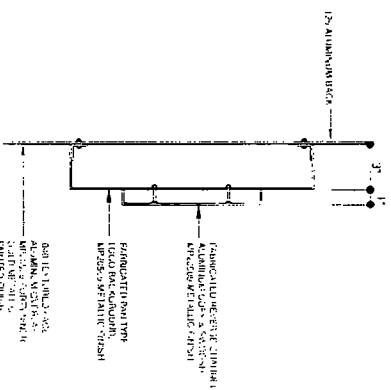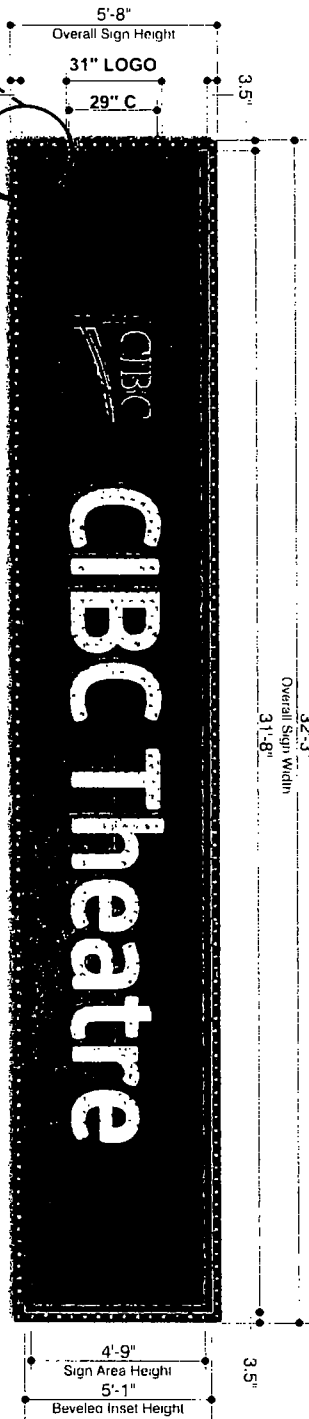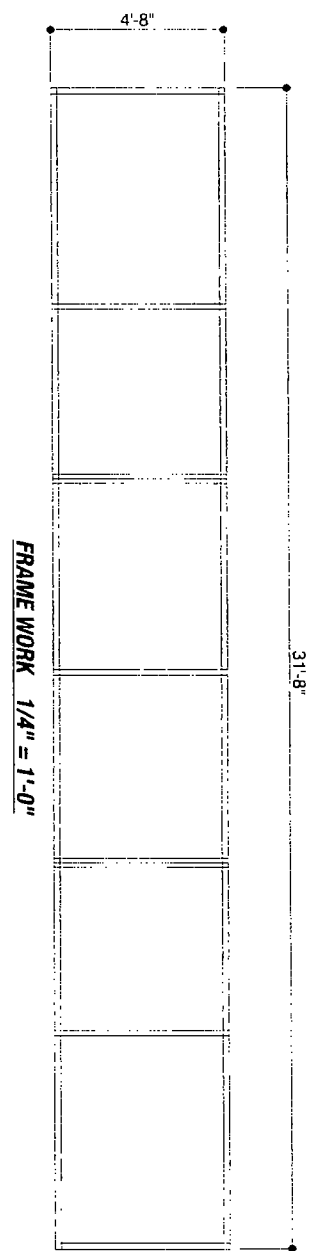

1130 N. Garfield
Lombard, IL 60148
Ph: # 630.424.6100
Fax: # 630.424.6120
www.olympic.com

Account Representative: R WHITEHEAD
Client: CIBC Theatre
22 W MONROE ST CHICAGO, IL 60603
JOHN W.



Job #: 17-6939B
Date: _____

Comments: _____

Customer's Signature: _____

CIBC Theatre

LAMP LAYOUT / EXACT LAYOUT TO BE DETERMINED

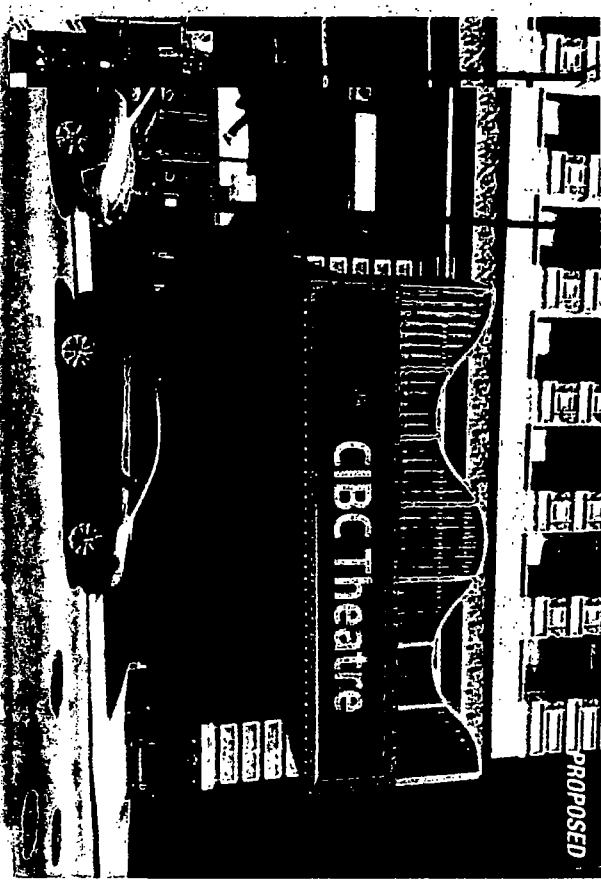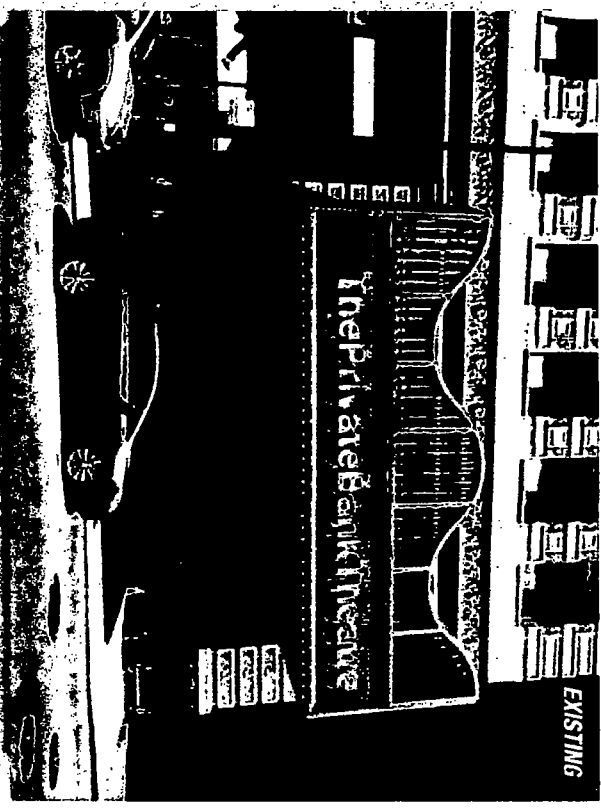

OLYMPIC SIGNS

1130 N. Garfield
Lombard, IL 60148 Ph. # 630.424.6700 Fax # 630.424.6120 WWW.OLYMPICSIGNS.COM

page 2 of 3

account representative / client

CIBC Theatre
22 W MONROE ST CHICAGO, IL 60603

drawn by
JOHN W


job # 17-69398
6-23-17
rev # 07-26-17

Customer's Signature _____


Comments _____

Date _____

THIS IS AN ORIGINAL UNREVISED DRAWING SUBMITTED IN CONNECTION WITH A PROJECT FOR ARCHITECTURAL PLANNING AND DESIGN. THIS IS NOT TO BE REPRODUCED, COPIED, OR OTHERWISE USED FOR ANY OTHER PROJECT WITHOUT THE WRITTEN PERMISSION OF OLYMPIC SIGNS, INC. ANY REVISIONS TO THIS DRAWING SHALL BE INDICATED BY A REVISION SYMBOL TO OLYMPIC SIGNS, INC.

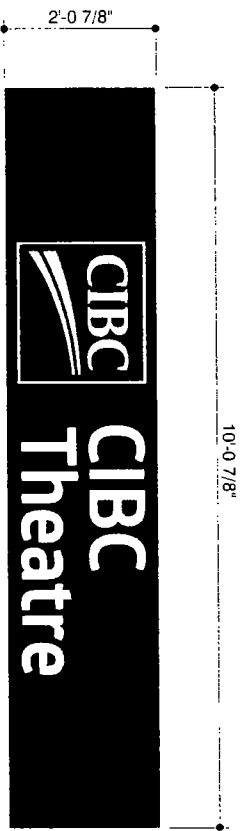

REFACE 2 EXISTING S/F I.D. PANELS 1/2" = 1'-0"

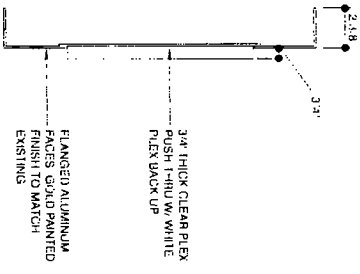

SECTION THRU DETAIL NTS



OLYMPIC SIGNS
 1130 N. Garfield
 Lombard, IL 60148 Ph. # 630.424.6100 Fax. # 630.424.6120 WWW.OLYMPICSIGNS.COM
 THIS IS AN ORIGINAL, UNREPRODUCED DRAWING. ANY REPRODUCTION OF THIS DRAWING WITHOUT THE WRITTEN PERMISSION OF OLYMPIC SIGNS, INC. WILL BE CONSIDERED A VIOLATION OF THE PATENT RIGHTS OF OLYMPIC SIGNS, INC.

account representative: R WHITEHEAD client: CIBC Theatre
 22 W MONROE ST CHICAGO, IL 60603
 drawn by: JOHN W
 job #: 17-69398
 6-23-17
 07-26-17

Customer's Signature _____ Date _____
 Comments: _____